




Attachment B

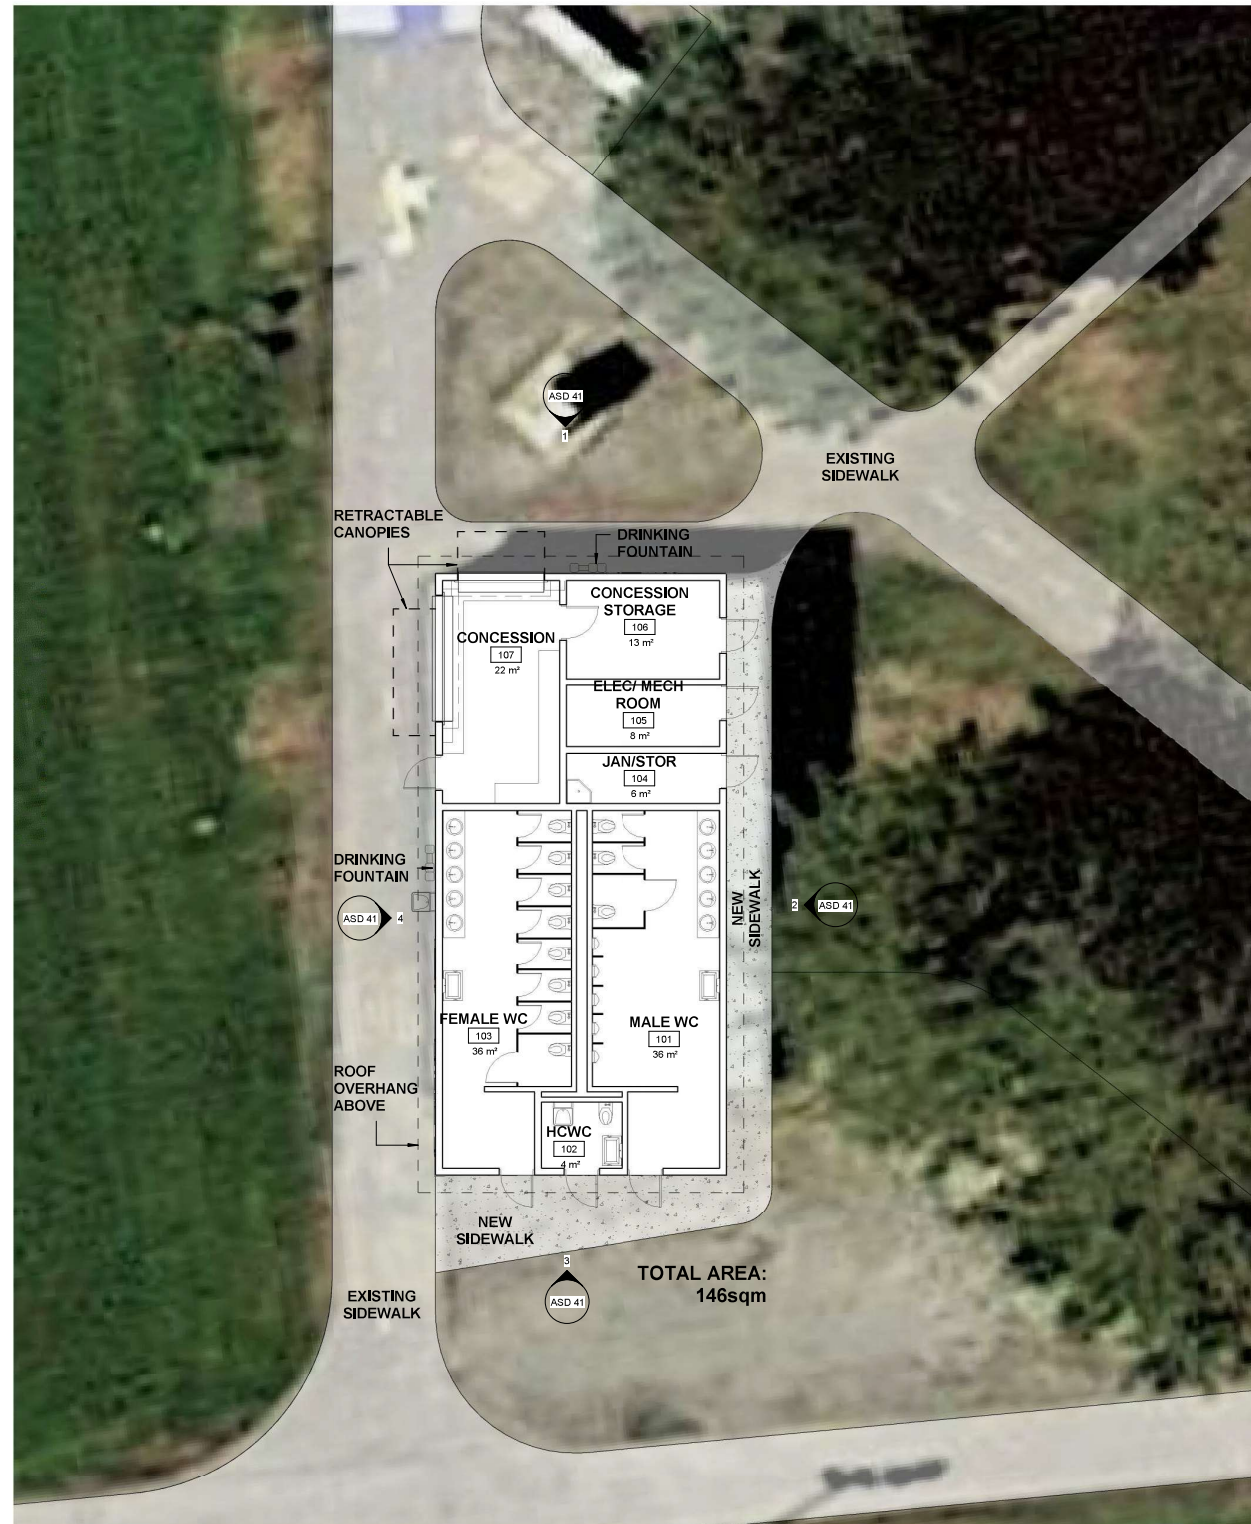

1 WASHBLOCK - OPTION 1
SCALE: 1 : 100

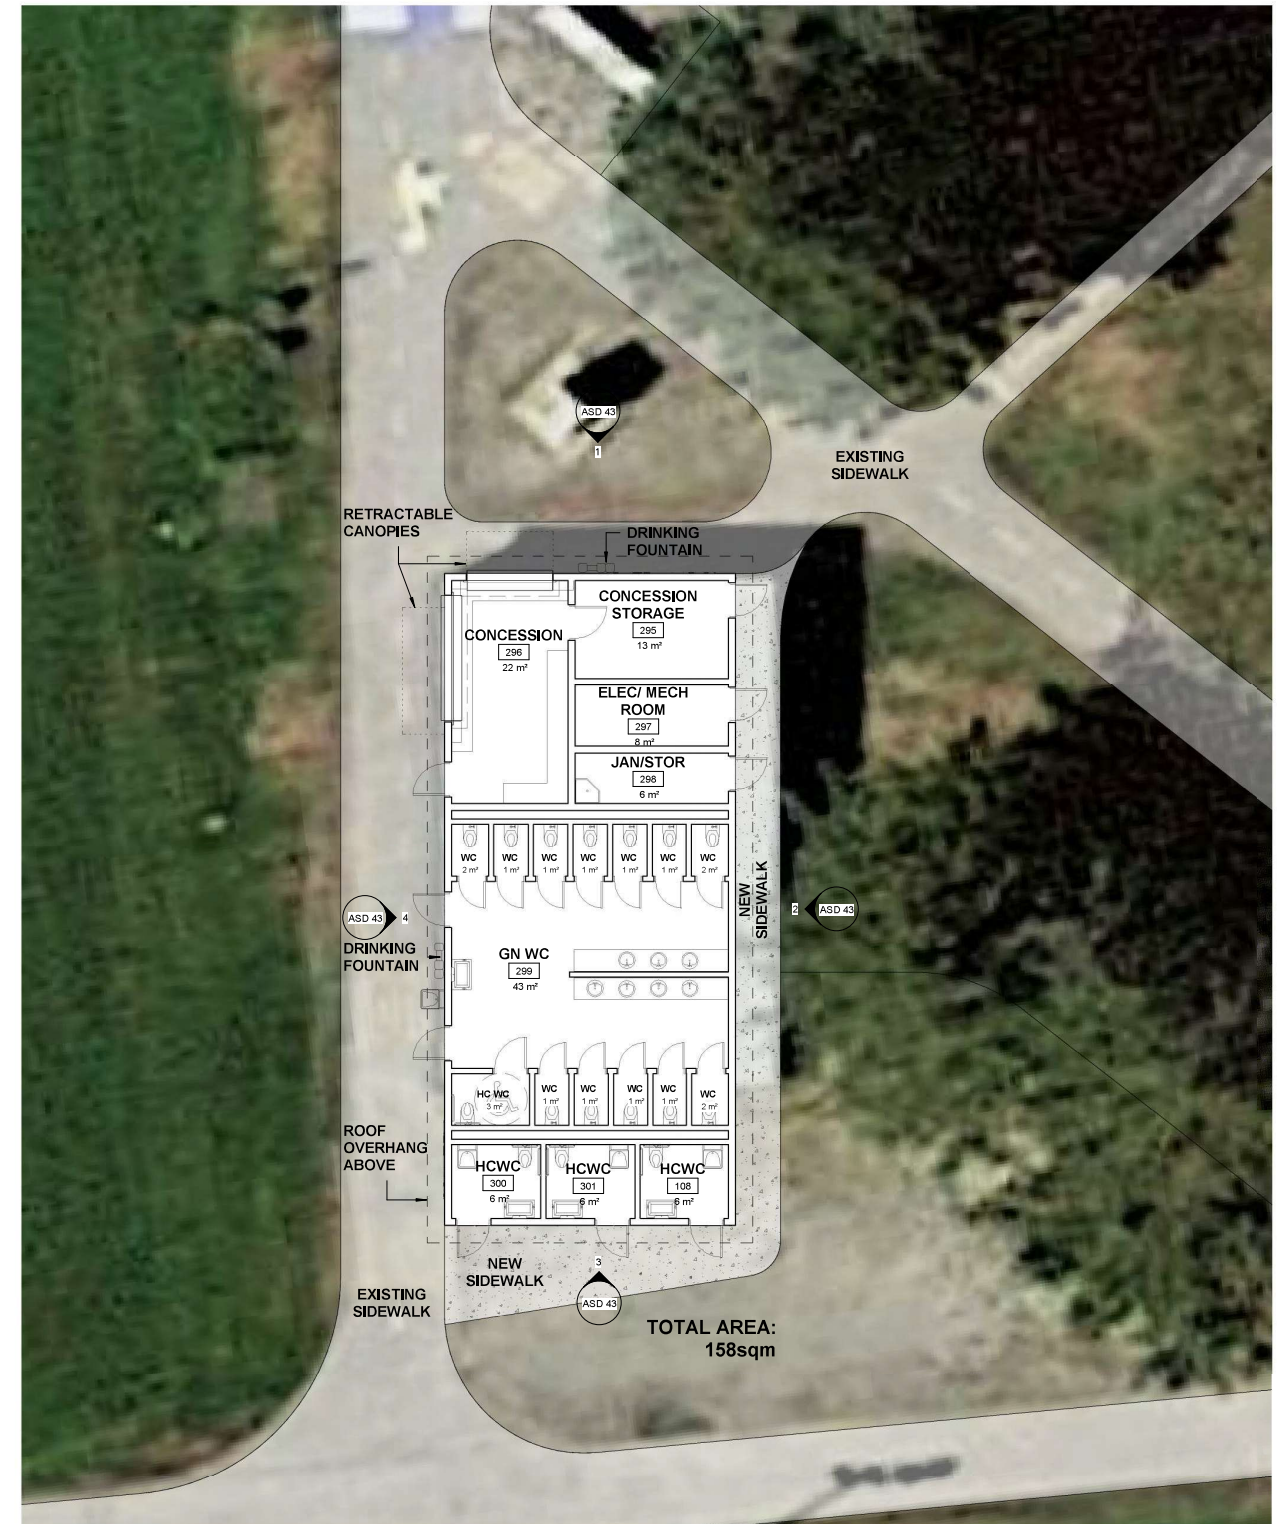


2 WASHBLOCK - OPTION 2
SCALE: 1 : 100

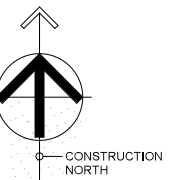


PITT MEADOWS WASHBLOCK BUILDING


ASD 21 WASHBLOCK OPTIONS - FLOOR PLANS

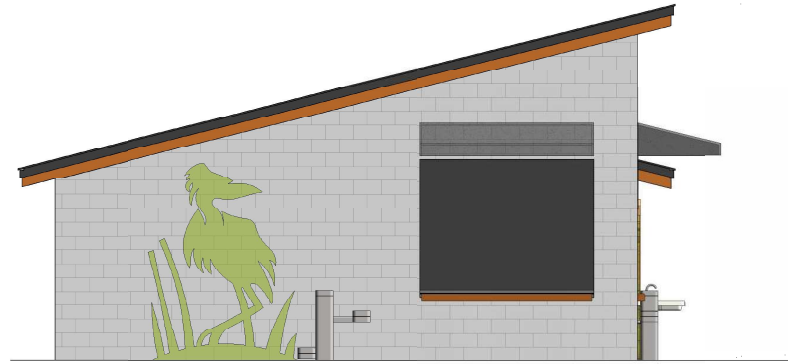

1 **NORTH ELEVATION - OPTION 1**
SCALE: 1 : 50

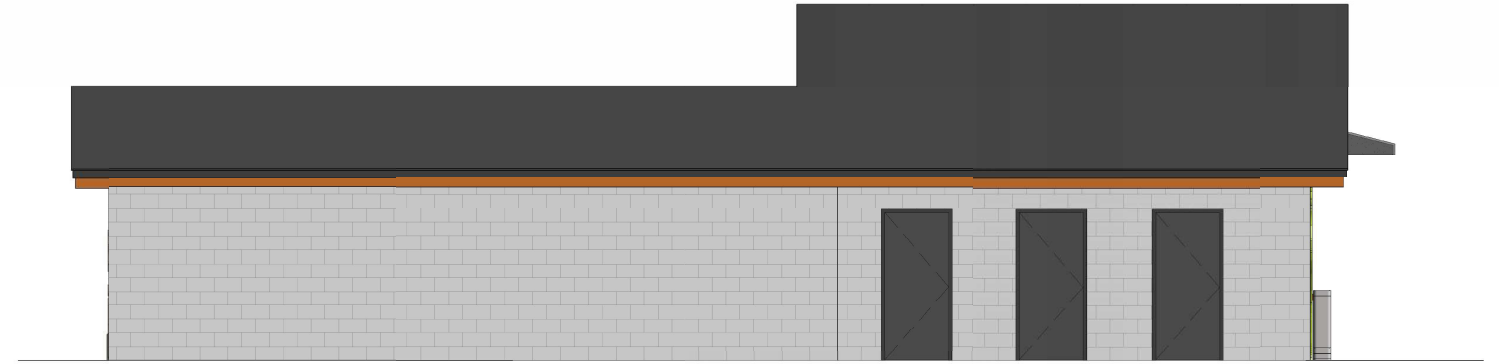

2 **EAST ELEVATION - OPTION 1**
SCALE: 1 : 50

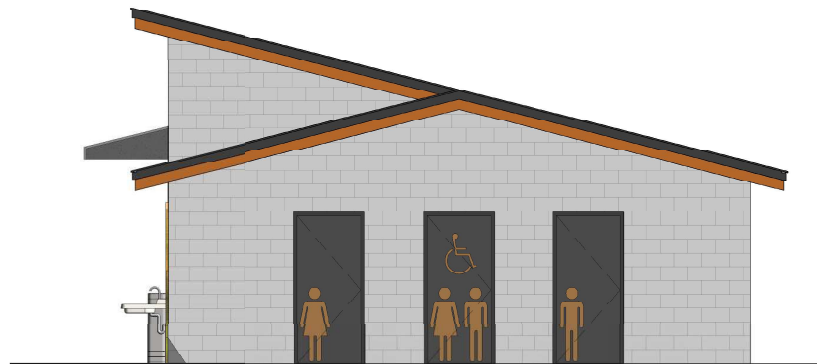

3 **SOUTH ELEVATION - OPTION 1**
SCALE: 1 : 50



4 **WEST ELEVATION - OPTION 1**
SCALE: 1 : 50




5 **VIEW OF HC WASHROOMS ENTRY - OPTION 1**
SCALE:




6 **VIEW OF SERVERY CORNER - OPTION 1**
SCALE:





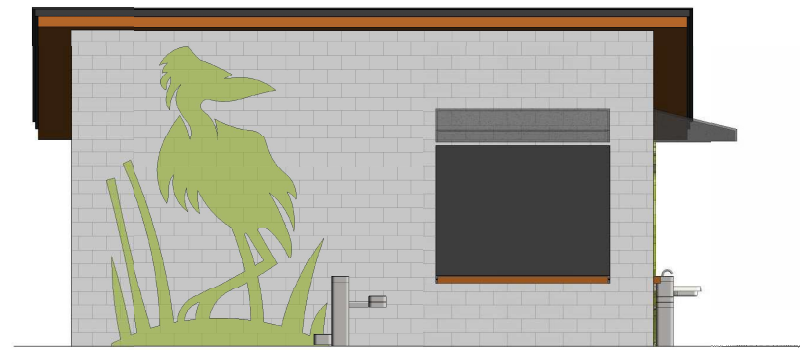


1 **NORTH ELEVATION - OPTION 2**
SCALE: 1 : 50

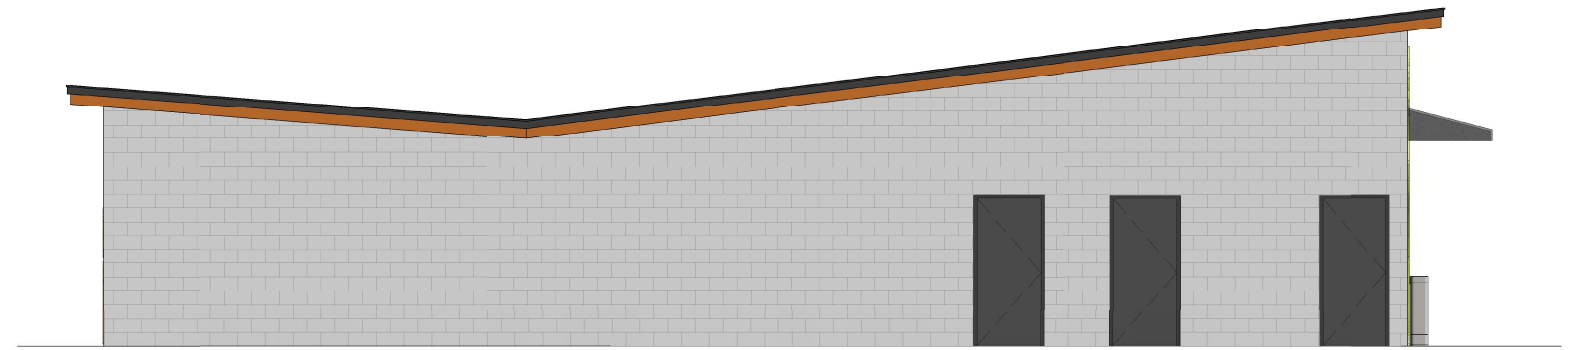

2 **EAST ELEVATION - OPTION 2**
SCALE: 1 : 50



3 **SOUTH ELEVATION - OPTION 2**
SCALE: 1 : 50

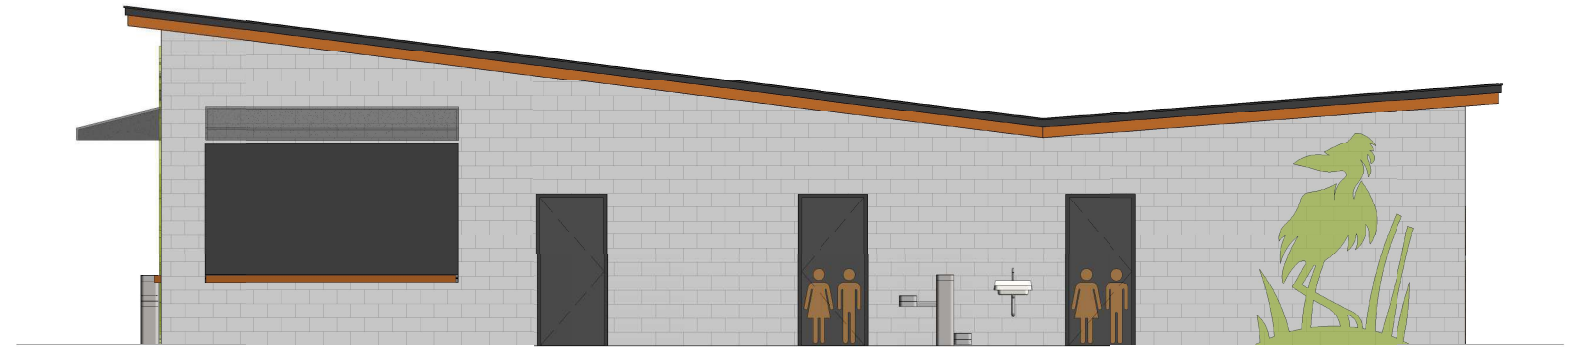

4 **WEST ELEVATION - OPTION 2**
SCALE: 1 : 50



5 **VIEW OF HC WASHROOMS ENTRY - OPTION 2**
SCALE:




6 **VIEW OF SERVERY CORNER - OPTION 2**
SCALE:






PITT MEADOWS WASHBLOCK BUILDING


ASD 44 WASHBLOCK OPTION 2 - RENDERINGS

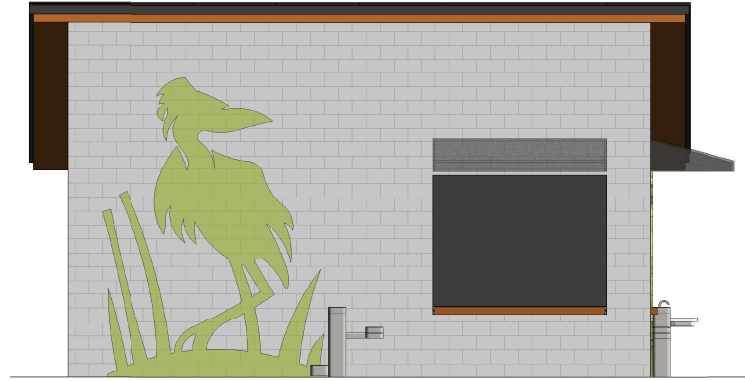

1 NORTH ELEVATION - OPTION 2 + CURVED ROOF
SCALE: 1 : 50

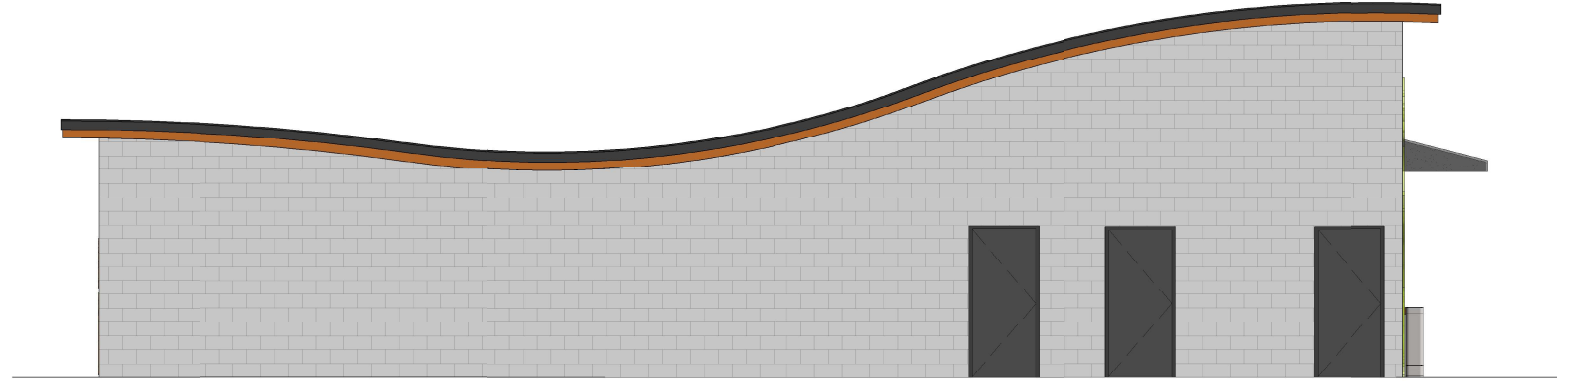

2 EAST ELEVATION - OPTION 2 + CURVED ROOF
SCALE: 1 : 50

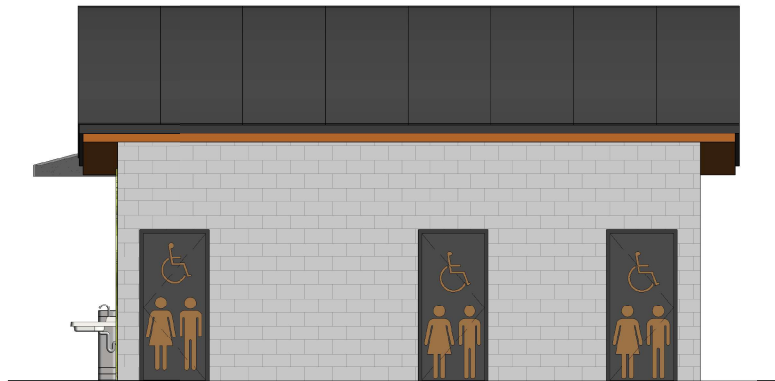


3 SOUTH ELEVATION - OPTION 2 + CURVED ROOF
SCALE: 1 : 50



4 WEST ELEVATION - OPTION 2 + CURVED ROOF
SCALE: 1 : 50



5 VIEW OF HC WASHROOMS ENTRY - OPTION 2 + CURVED ROOF
SCALE:

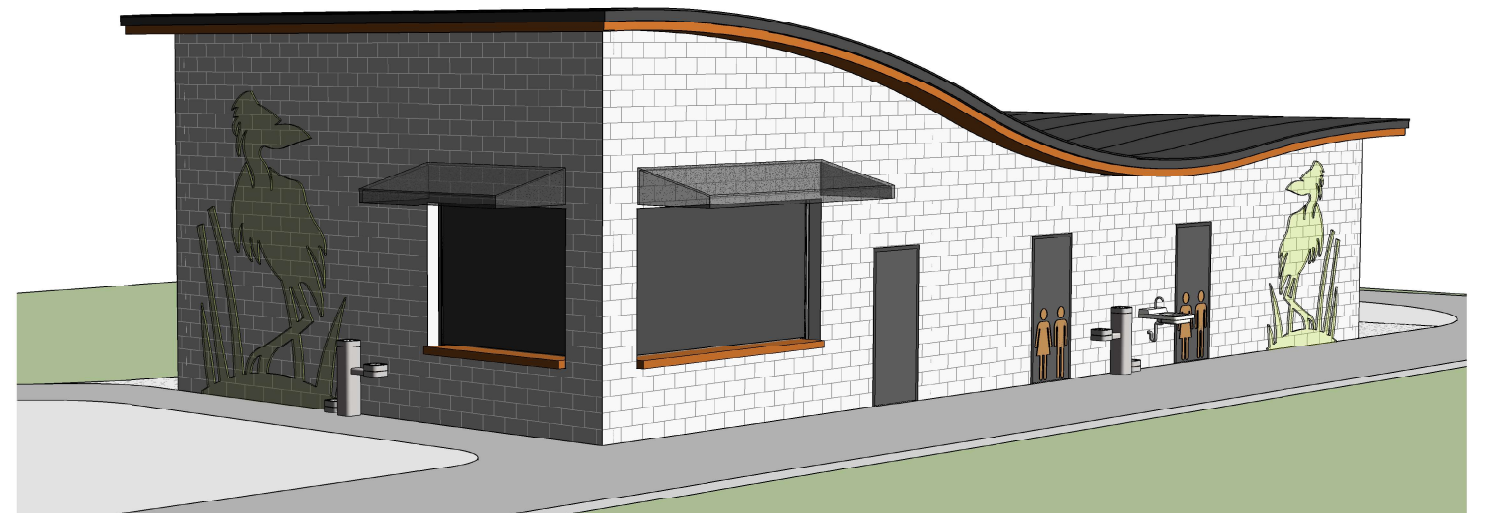

6 VIEW OF SERVERY CORNER - OPTION 2 + CURVED ROOF
SCALE:



