


SITE PLAN

SCALE: 1:300

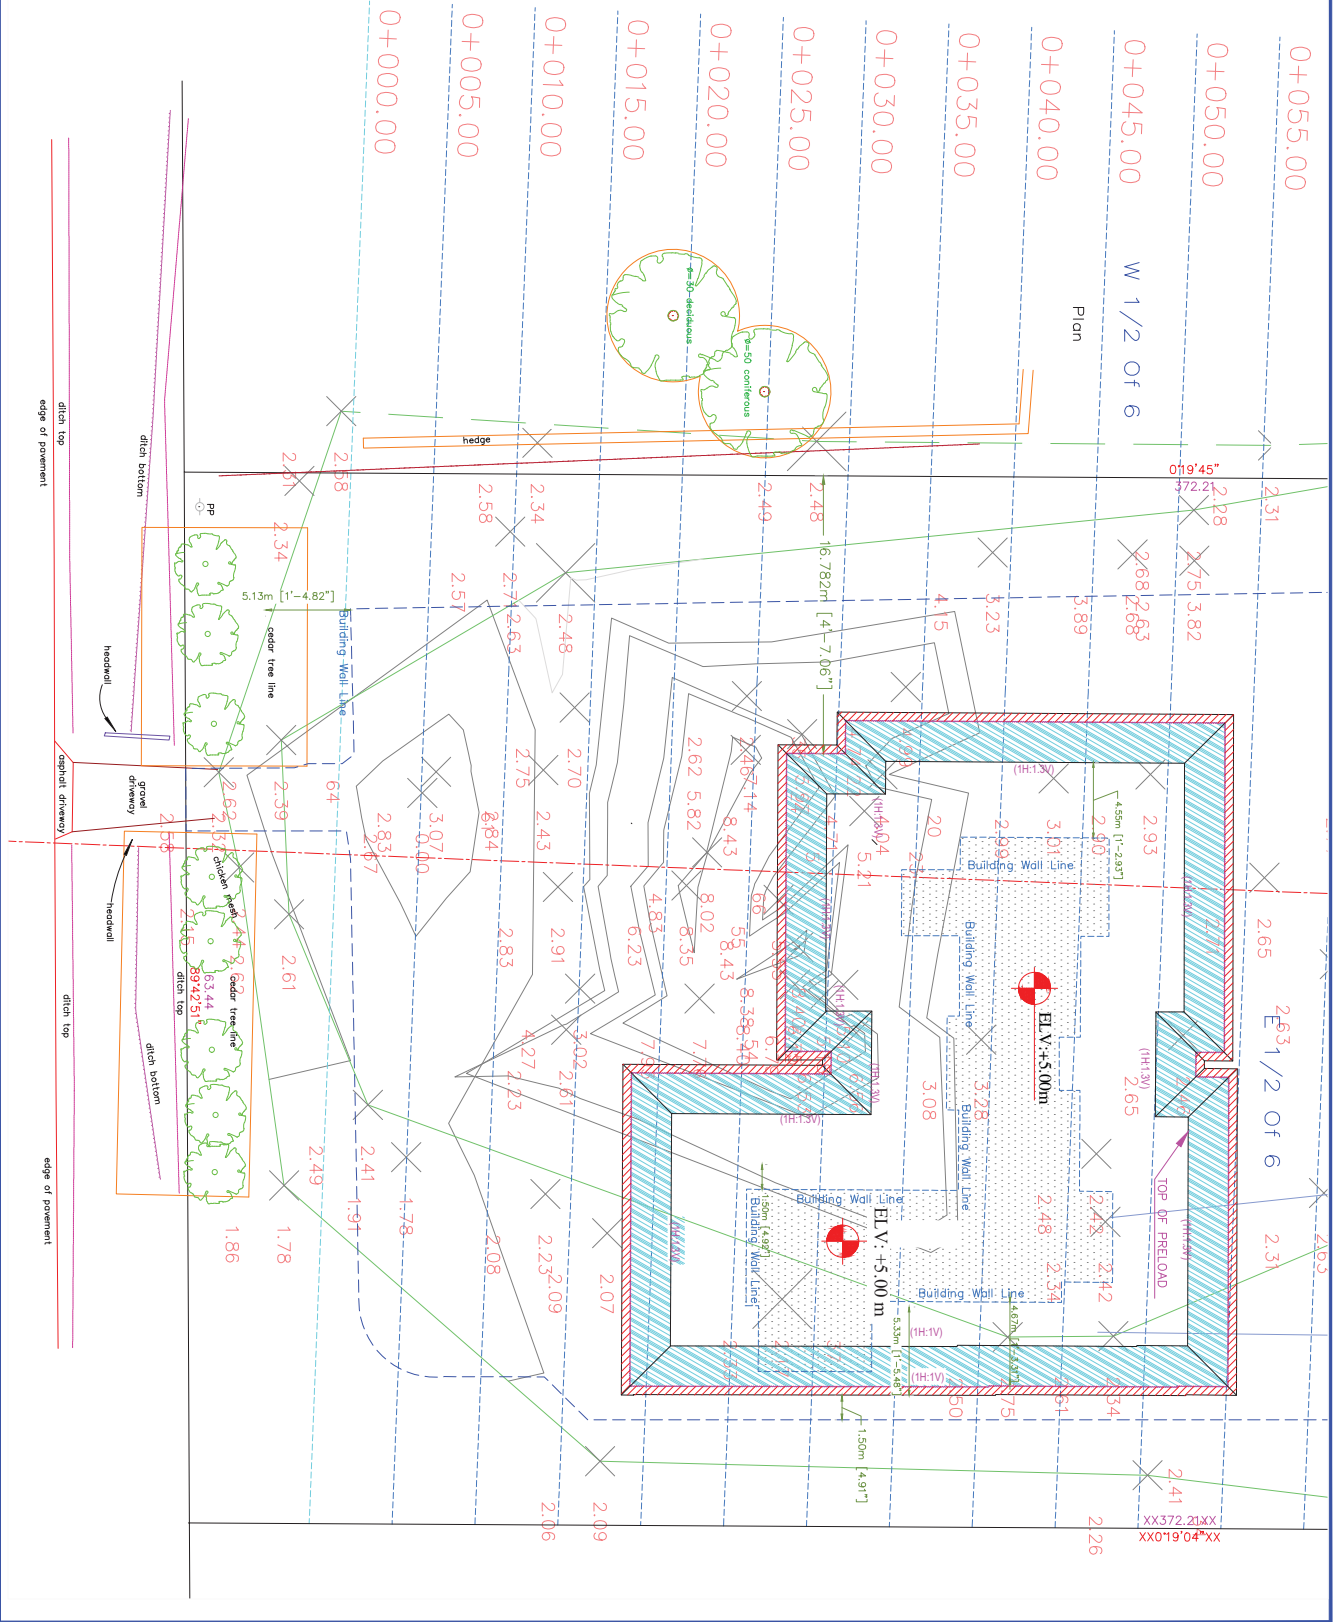

Reference

Permit Stamp

EGBC Permit to Practice: 1003530

10-06-2025

Stamp

REVISIONS

No. Date Description

Client

Single Family house and AG building

Title

preliminary design

Description

Plan of Sections

Address

17545 Ford Road Debut Pili Meadows B.C

Job No.

240007

Date

25-11-05

Drawn By

M.Z.

Reviewed By

M.Z.

Drawing Number

RM-240007-DG-01-04









Scale

Section: 1:500

DEF: 1:100

Sheet Number

1 of 3

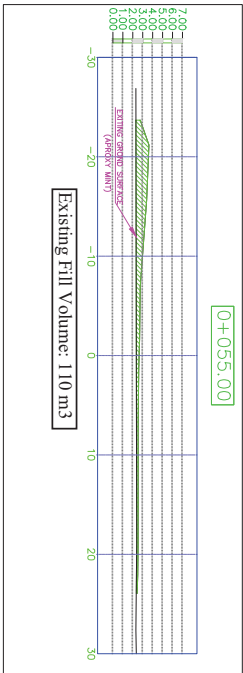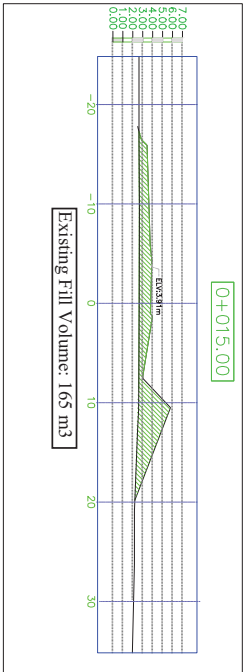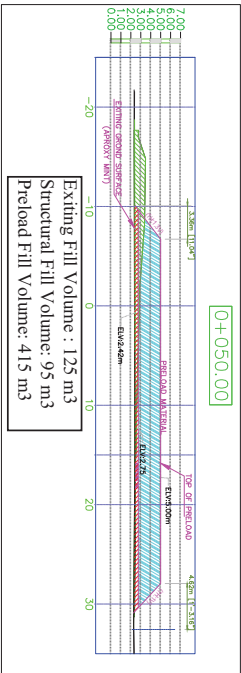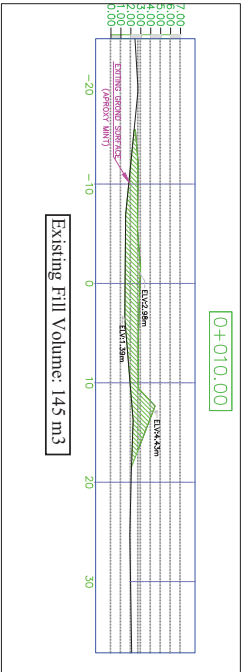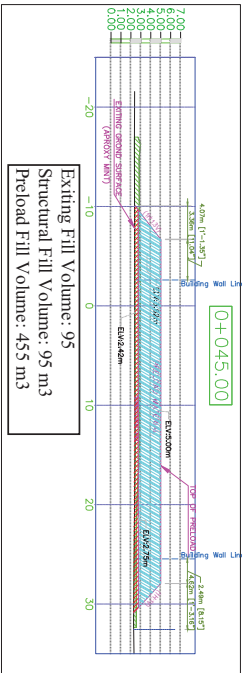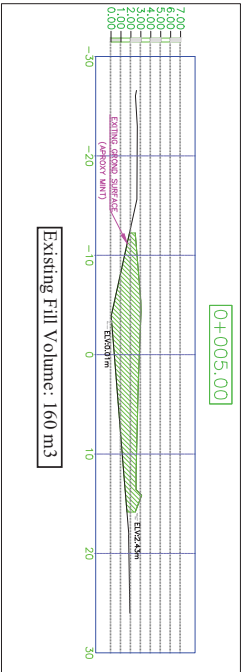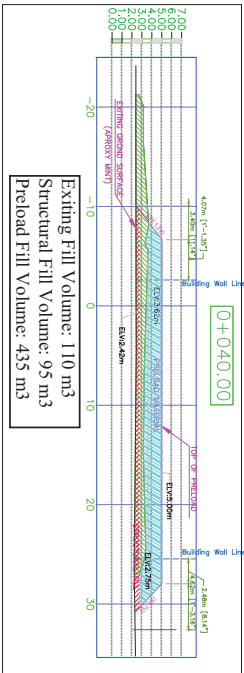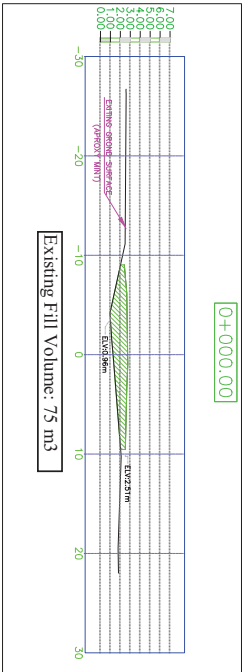

SECTIONS

SCALE: 1:500



This drawing is not for construction. It is a design document. It is not to be used for construction. It is a design document. It is not to be used for construction.

Reference

Permit Stamp

EGBC Permit to Practice: 1003530



10-06-2025

Stamp

REVISIONS

No. Date Description

Client

Style Family House and AG building

Title

pre-kind design

Description

Plan of Sections

Address

17545 Ford Road Debut Pili Meadows B.C

Job No.

240007

Drawn By

M. Z. Zaei

Date

28-11-05

Approved By

M. Z. Zaei

Drawing Number

RM-240007-DG-01-04








Scale

Page 1:300


Sections: 1:500

DETAIL: 1:100

Sheet Number 2 of 3

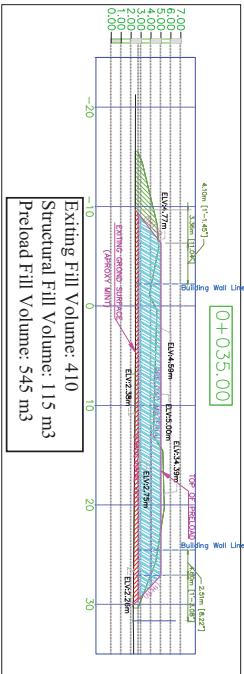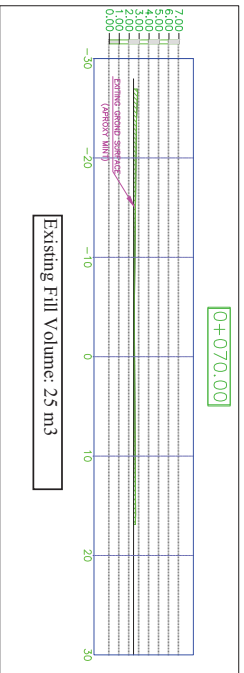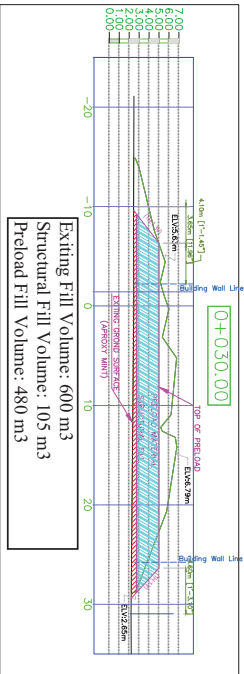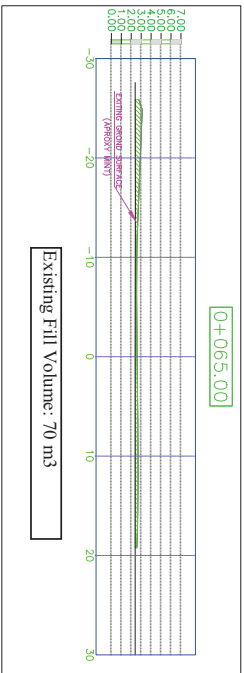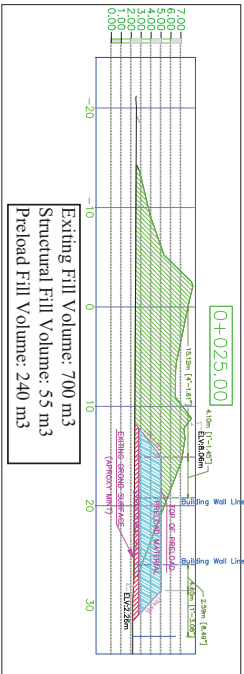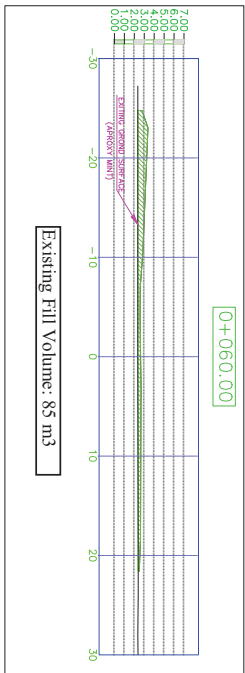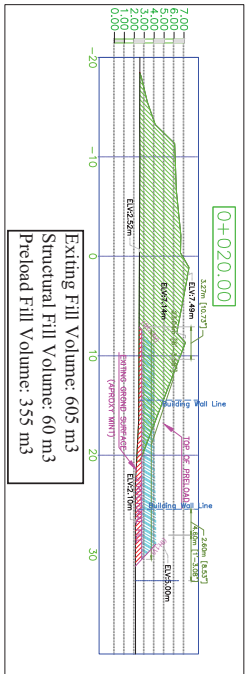

Existing Fill Total Volume: 3,480 m³
Structural Fill + Preload Fill Total Volume (compacted): 3,545 m³
Structural Fill + Preload Fill Total Volume (loose): 4,254 m³

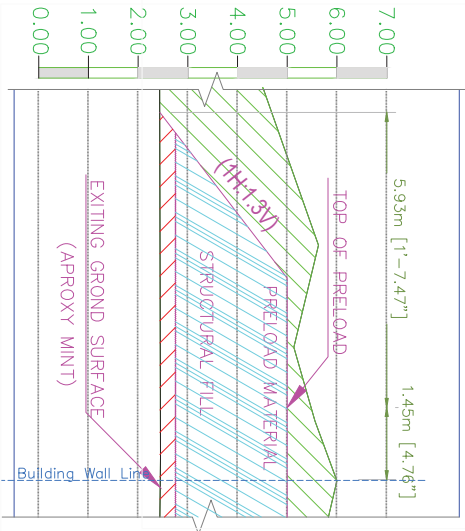

TYPICAL DETAIL
SCALE: 1:100

SECTIONS
SCALE: 1:500

This drawing is not for construction. It is intended for informational purposes only. It is not to be used for construction. It is intended for informational purposes only. It is not to be used for construction.



Reference

Permit Stamp

EGBC Permit to Practice: 1003550

10-06-2025

Stamp

REVISIONS

No. Date Description

No.	Date	Description

Client

Single Family House and AG building

Title

pre-kind design

Description

Plan of Sections

Address

17545 Ford Road Debur Pitt Meadows B.C.

Job No.

240007

Date

28-11-05

Drawn By

Ng, Zee

Approved By

M.Z.

Drawing Number

RM-240007-DG-01-04

Scale

Page 1-300

Sections 1-500

Detail 1-1100

Sheet Number

3 of 3