





PITT MEADOWS RCMP


Attachment A



Sheet List		
Sheet Number	Sheet Name	Sheet Group
ASD00	COVER SHEET	01 - Schematic Design
ASD10	SITE PLAN OPTION A	01 - Schematic Design
ASD11	SITE PLAN OPTION B	01 - Schematic Design
ASD21	LEVEL 1 FLOOR PLAN OPTION A	01 - Schematic Design
ASD22	LEVEL 2 FLOOR PLAN OPTION A	01 - Schematic Design
ASD23	ROOF & PENTHOUSE PLAN OPTION A	01 - Schematic Design
ASD24	LEVEL 1 FLOOR PLAN OPTION B	01 - Schematic Design
ASD25	LEVEL 2 FLOOR PLAN OPTION B	01 - Schematic Design
ASD26	ROOF & PENTHOUSE PLAN OPTION B	01 - Schematic Design
ASD40	EXTERIOR ELEVATIONS OPTION A	01 - Schematic Design
ASD41	EXTERIOR ELEVATIONS OPTION B	01 - Schematic Design
ASD42	BUILDING SECTIONS	01 - Schematic Design
ASD45	EXTERIOR PERSPECTIVES OPTION A	01 - Schematic Design
ASD46	3D VIEW SW - OPTION A	01 - Schematic Design
ASD47	3D MASSING - OPTION A	01 - Schematic Design
ASD48	EXTERIOR PERSPECTIVES OPTION B	01 - Schematic Design
ASD49	3D VIEW SW - OPTION B	01 - Schematic Design
ASD50	3D MASSING - OPTION B	01 - Schematic Design

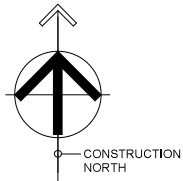

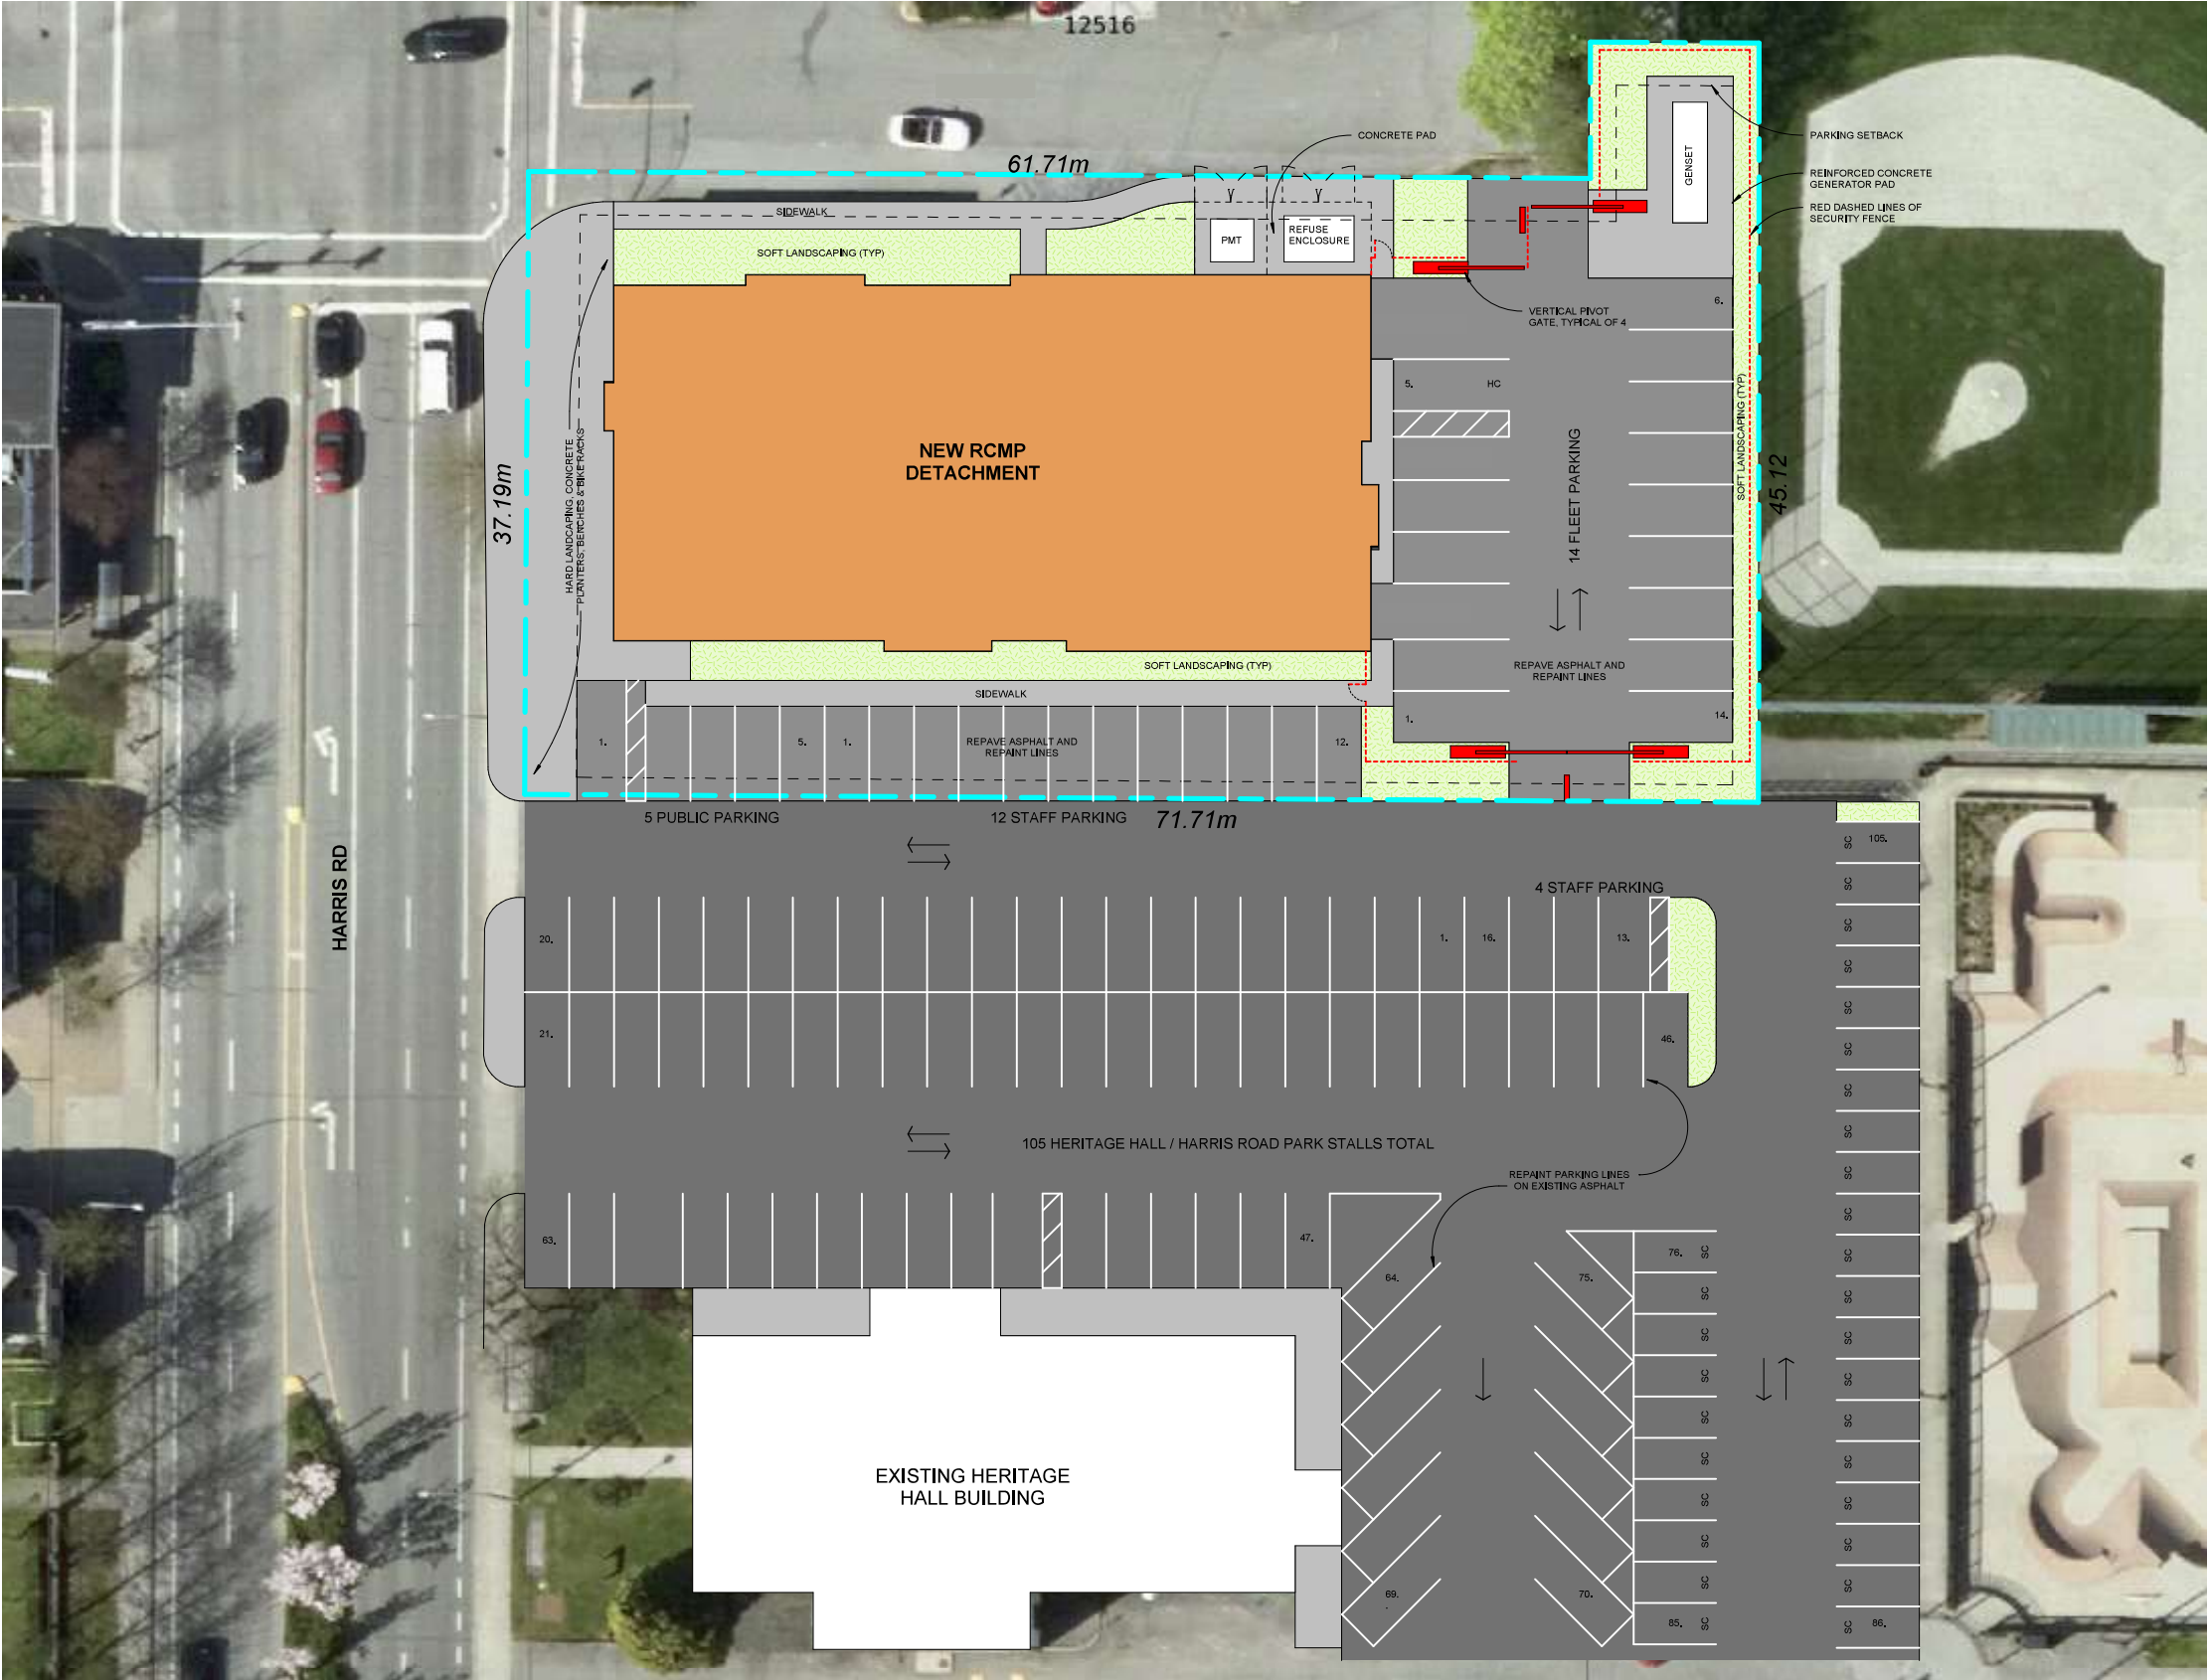

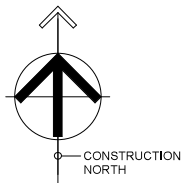
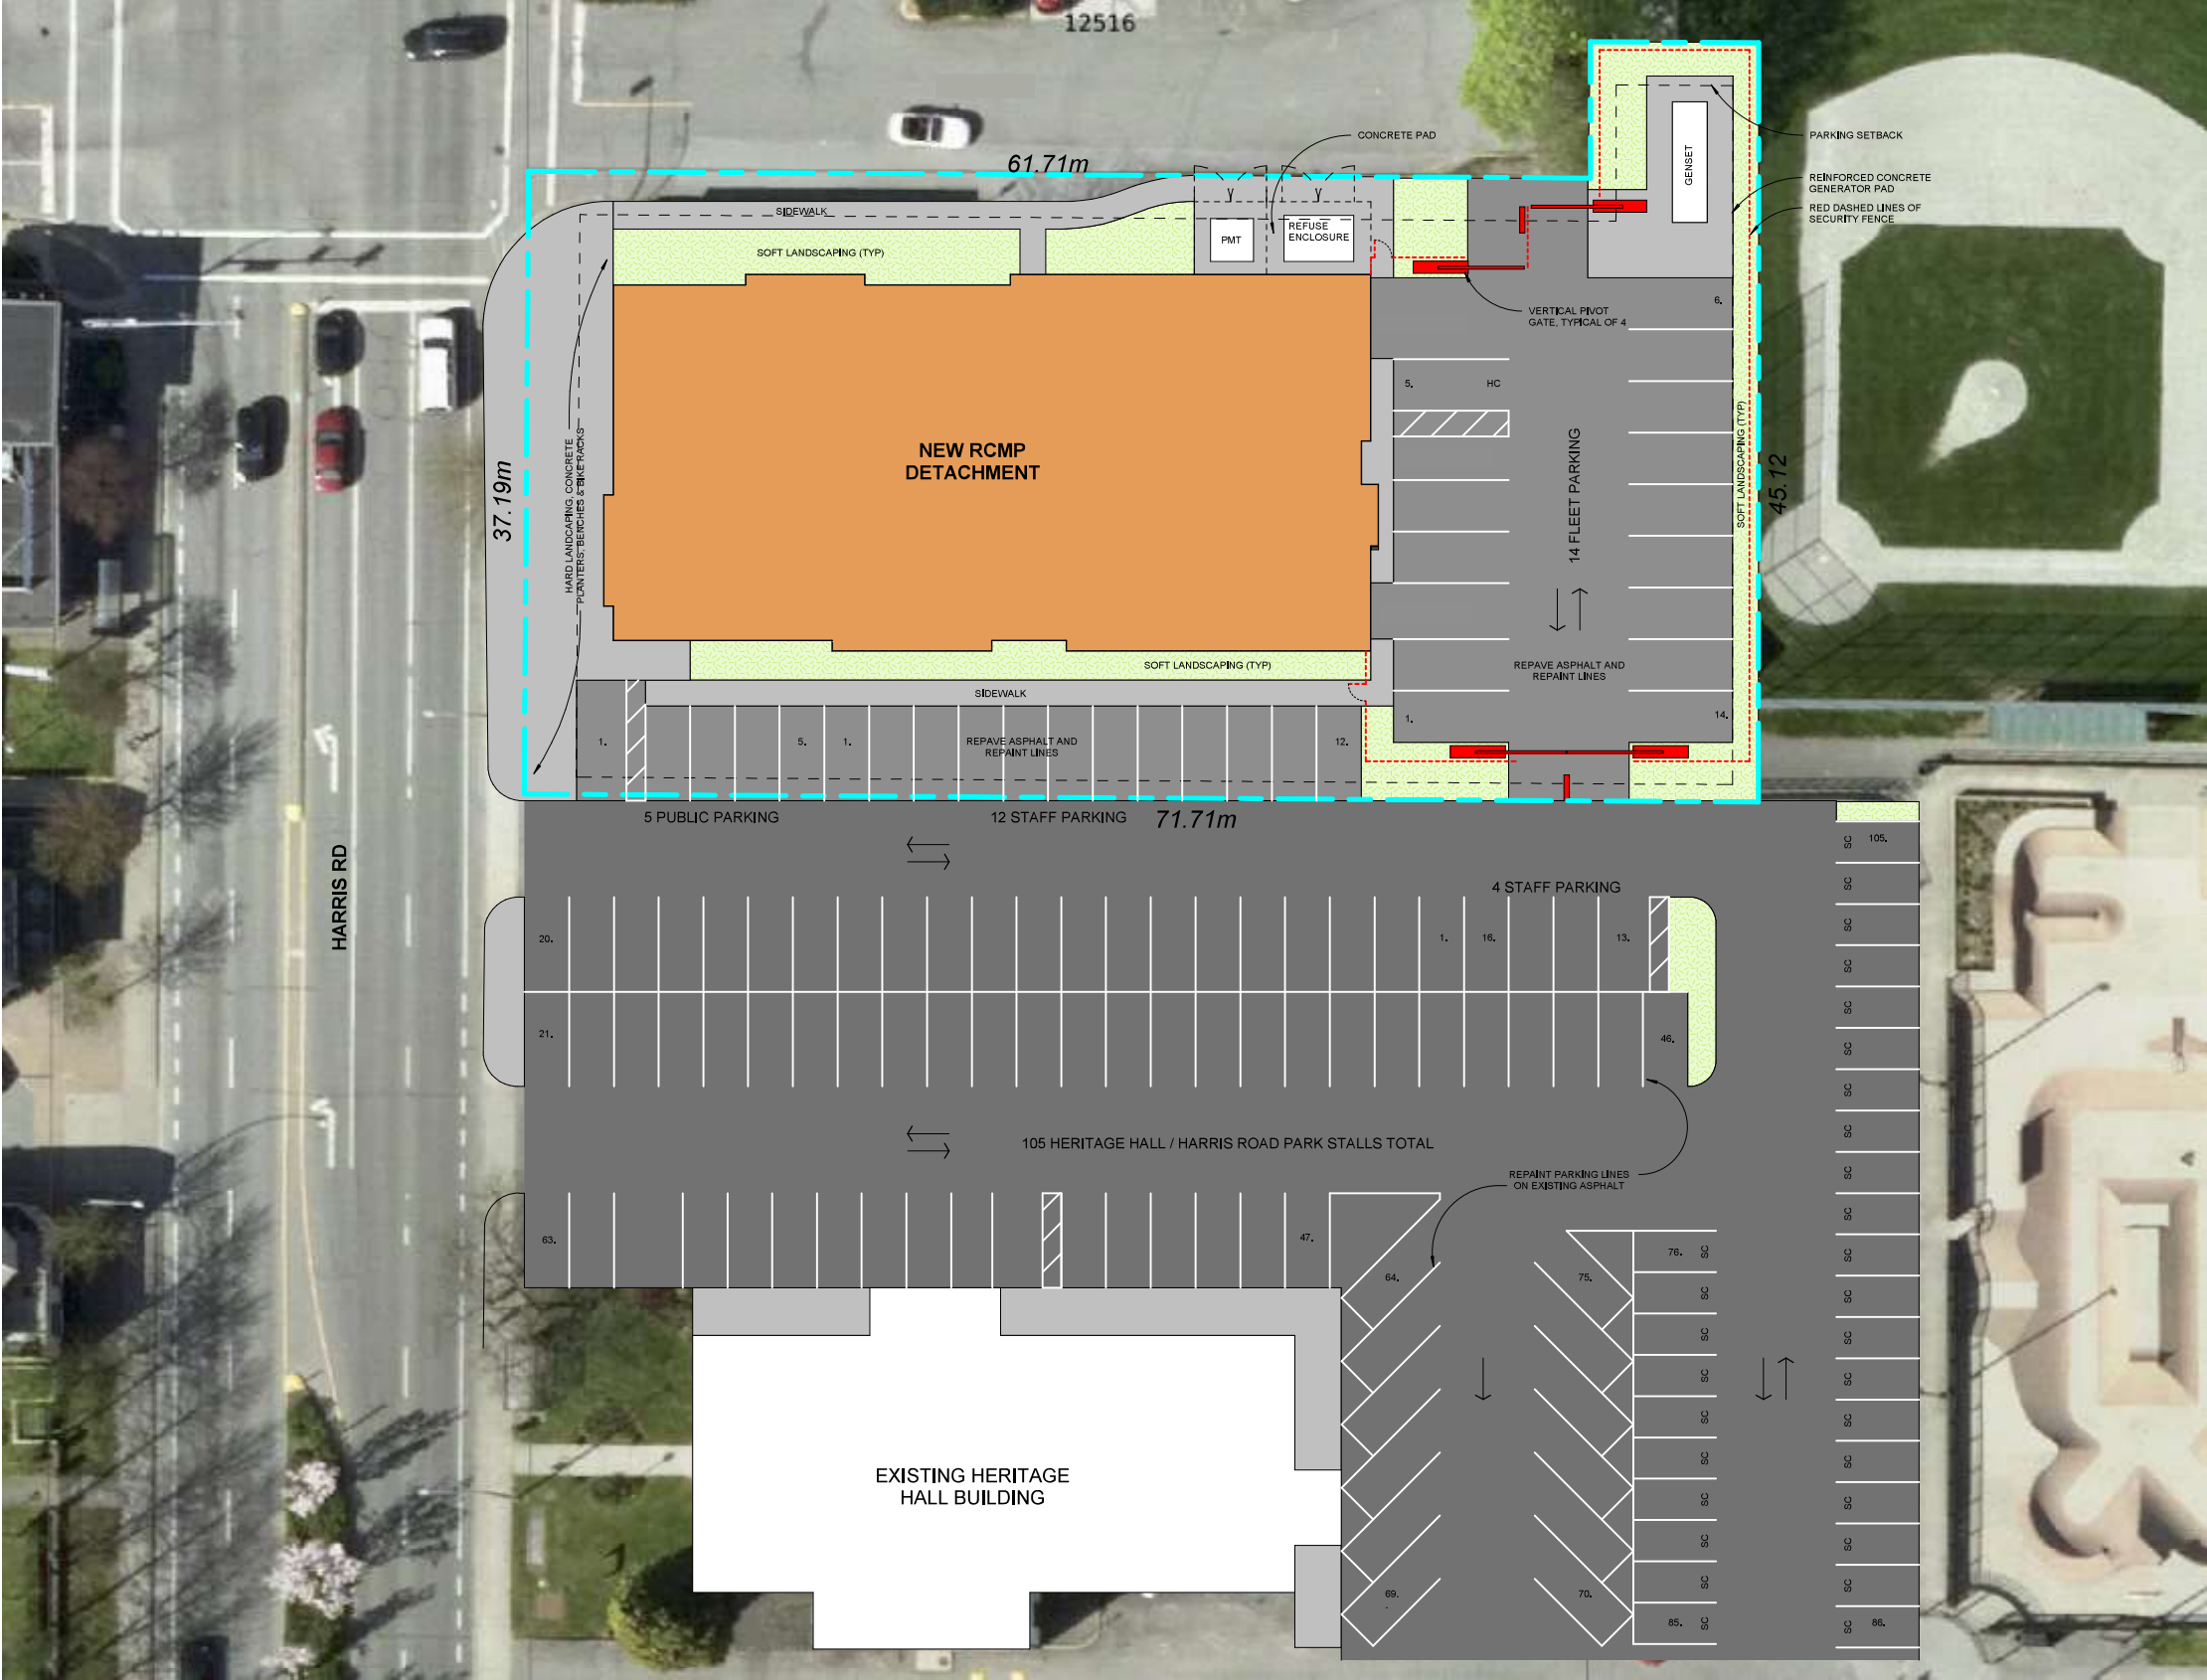


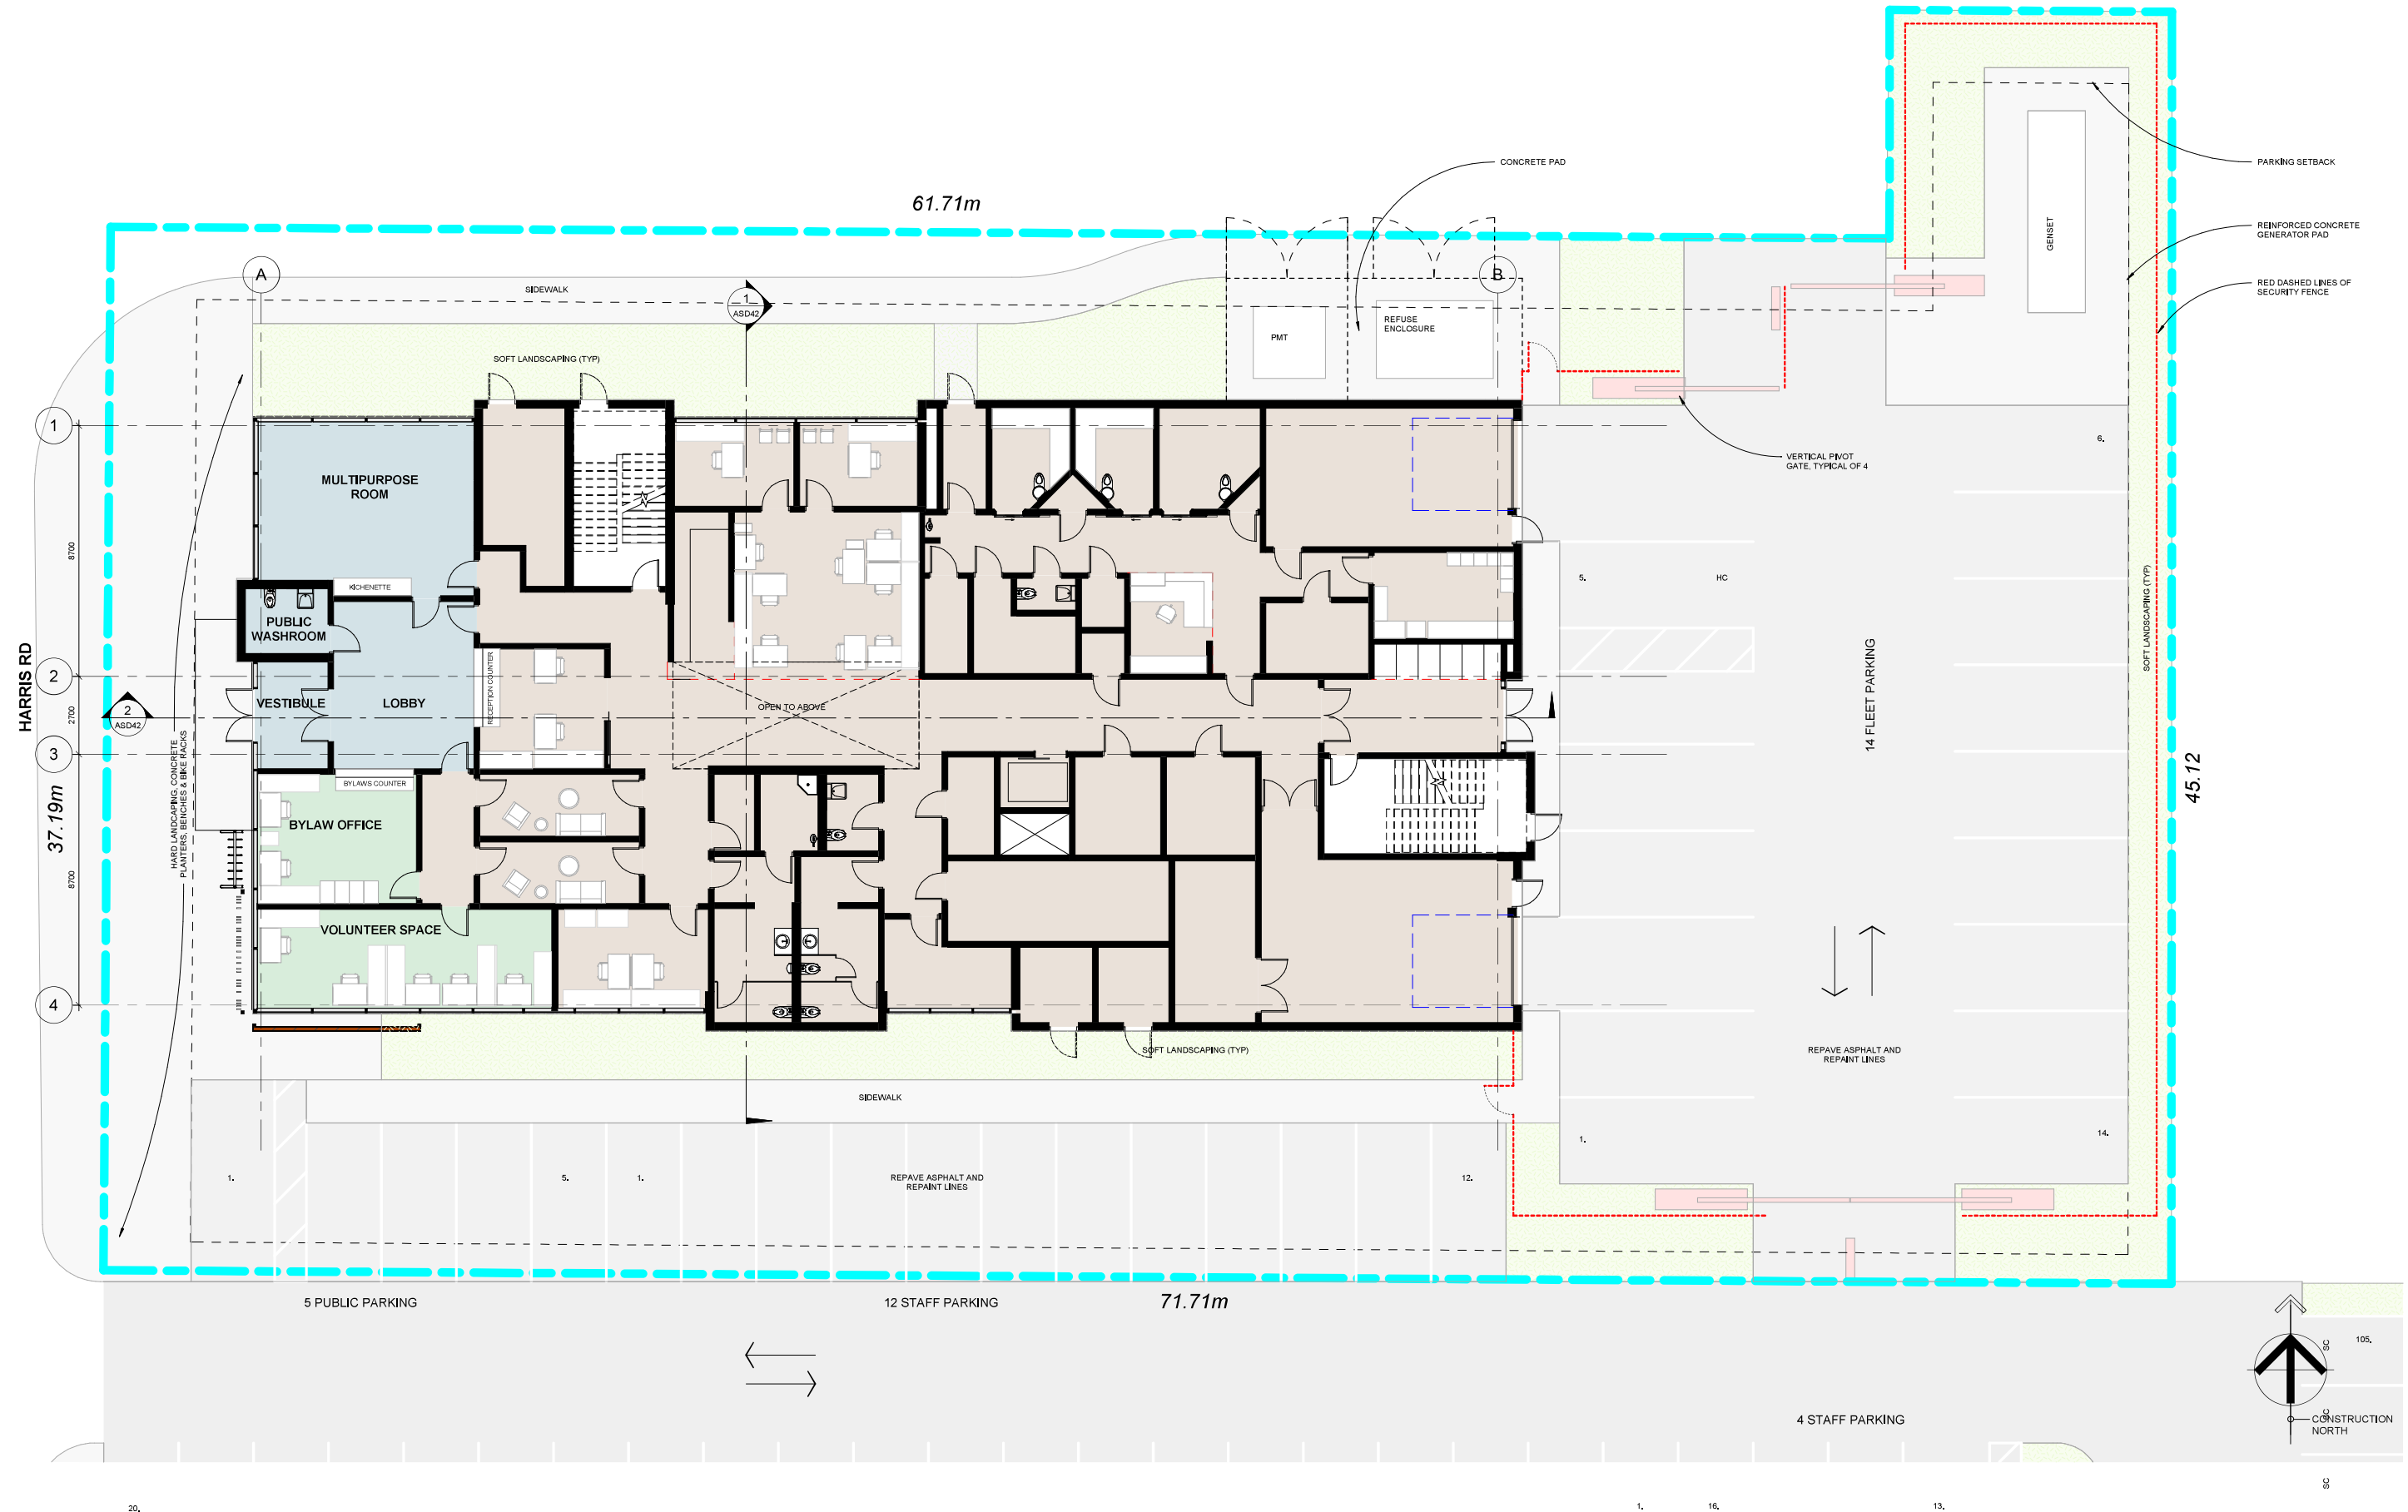


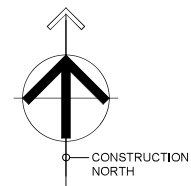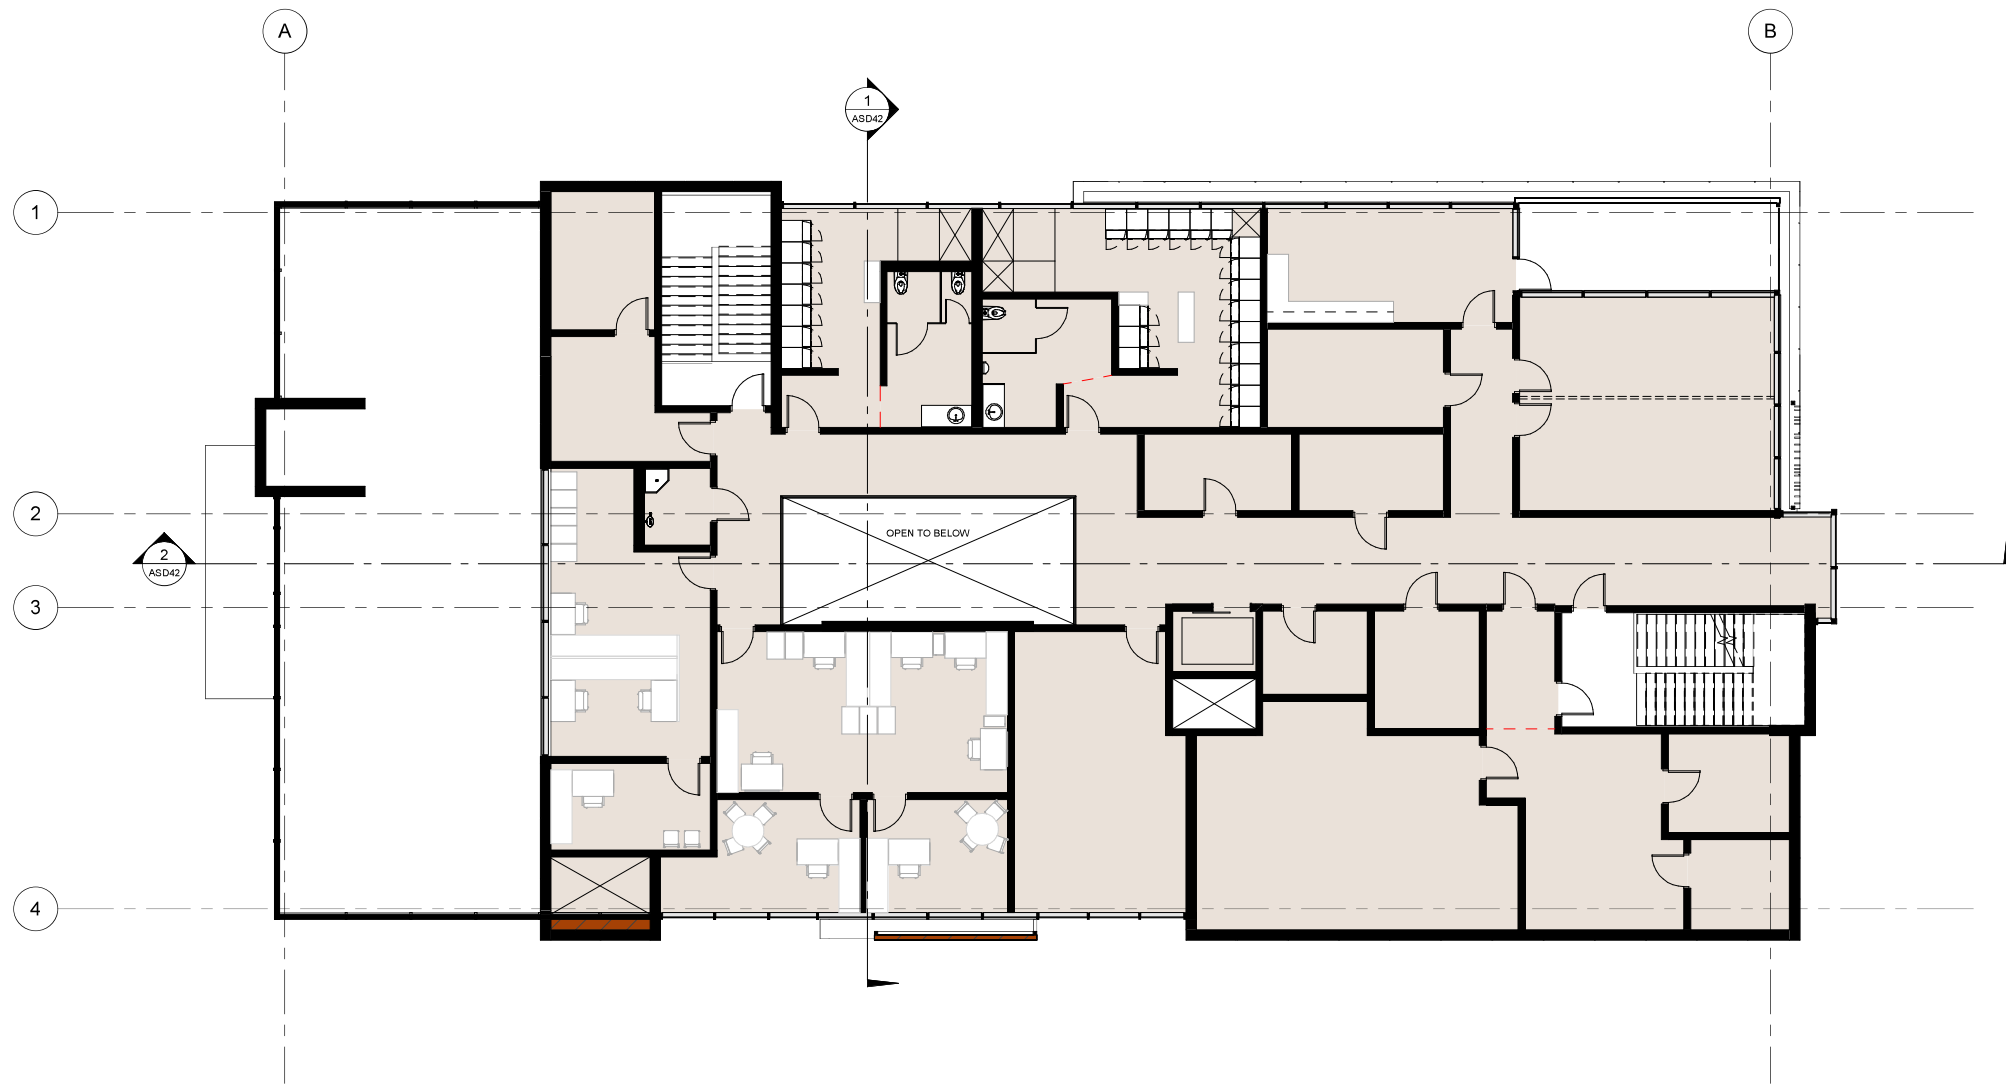

PITT MEADOWS RCMP BUILDING



ASD22 LEVEL 2 FLOOR PLAN OPTION A

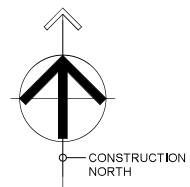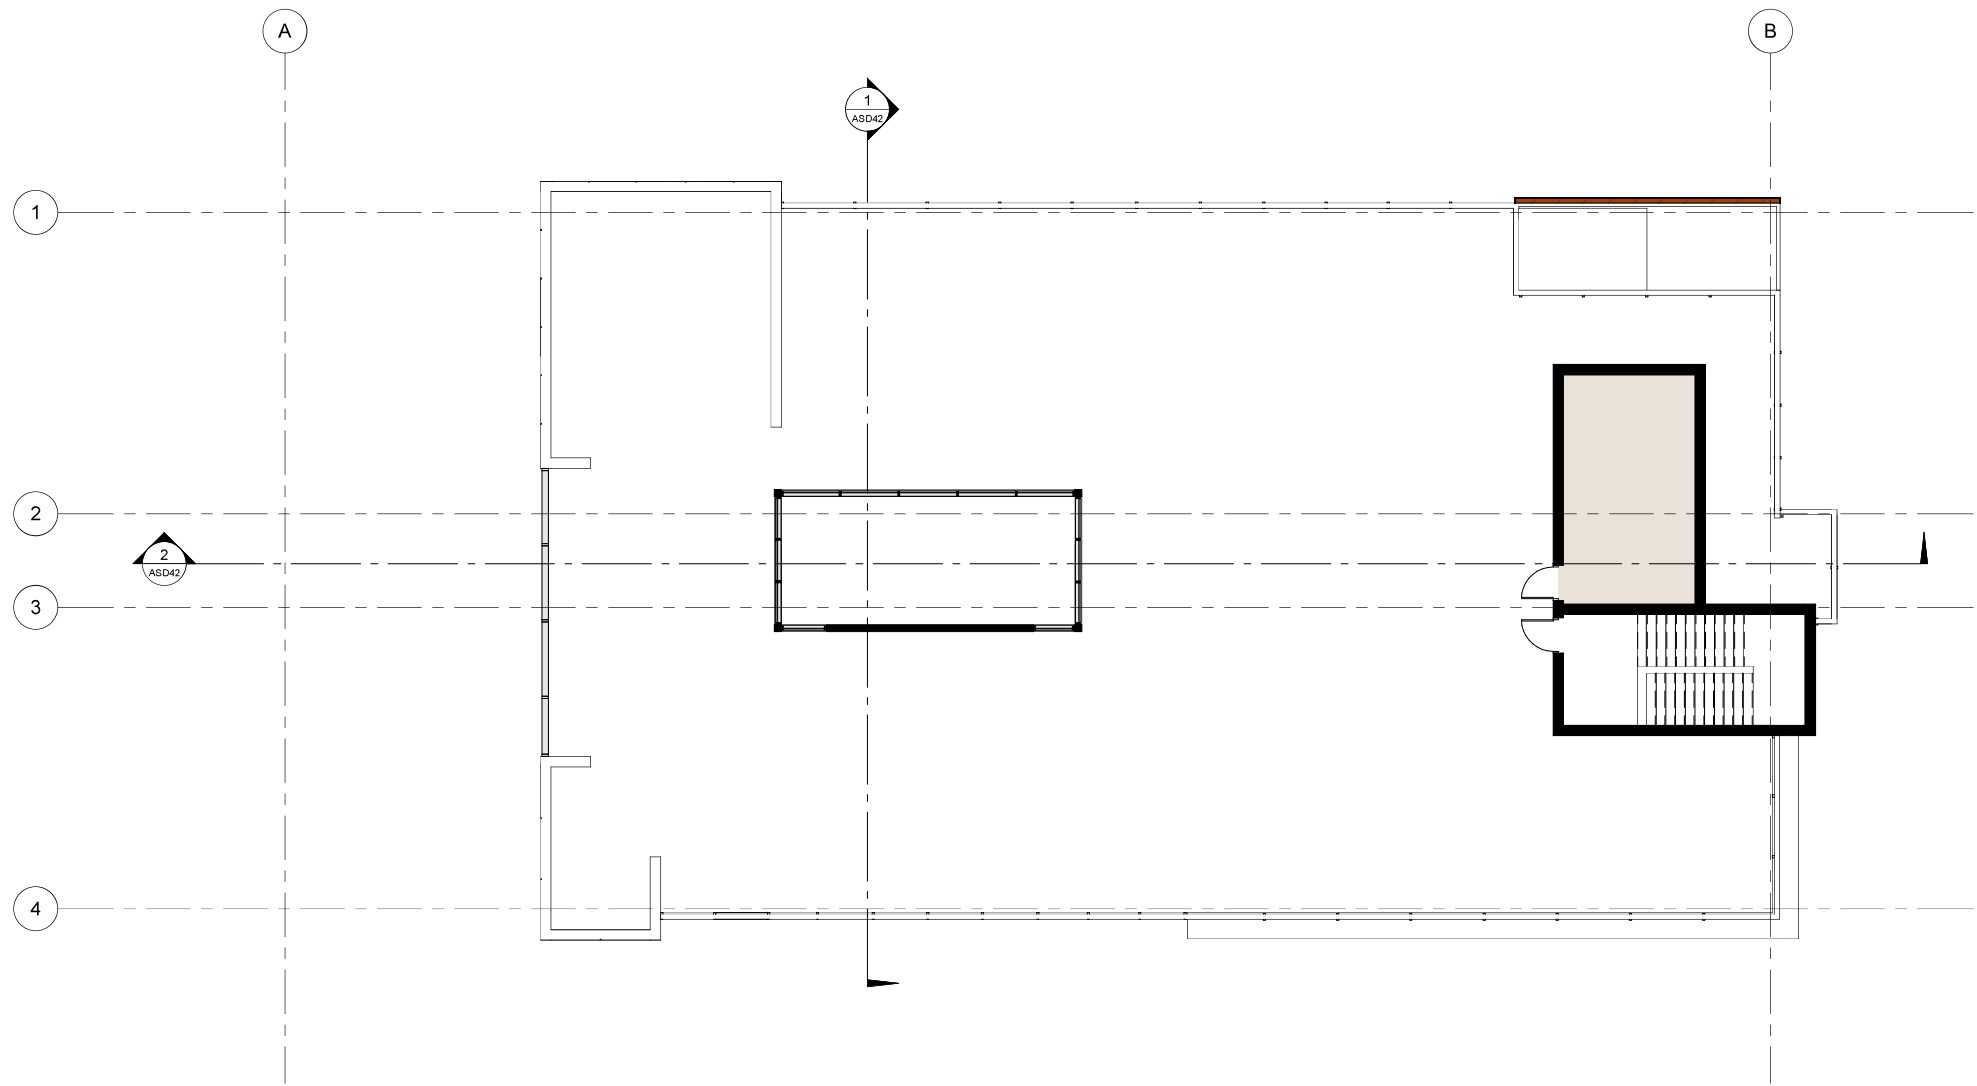

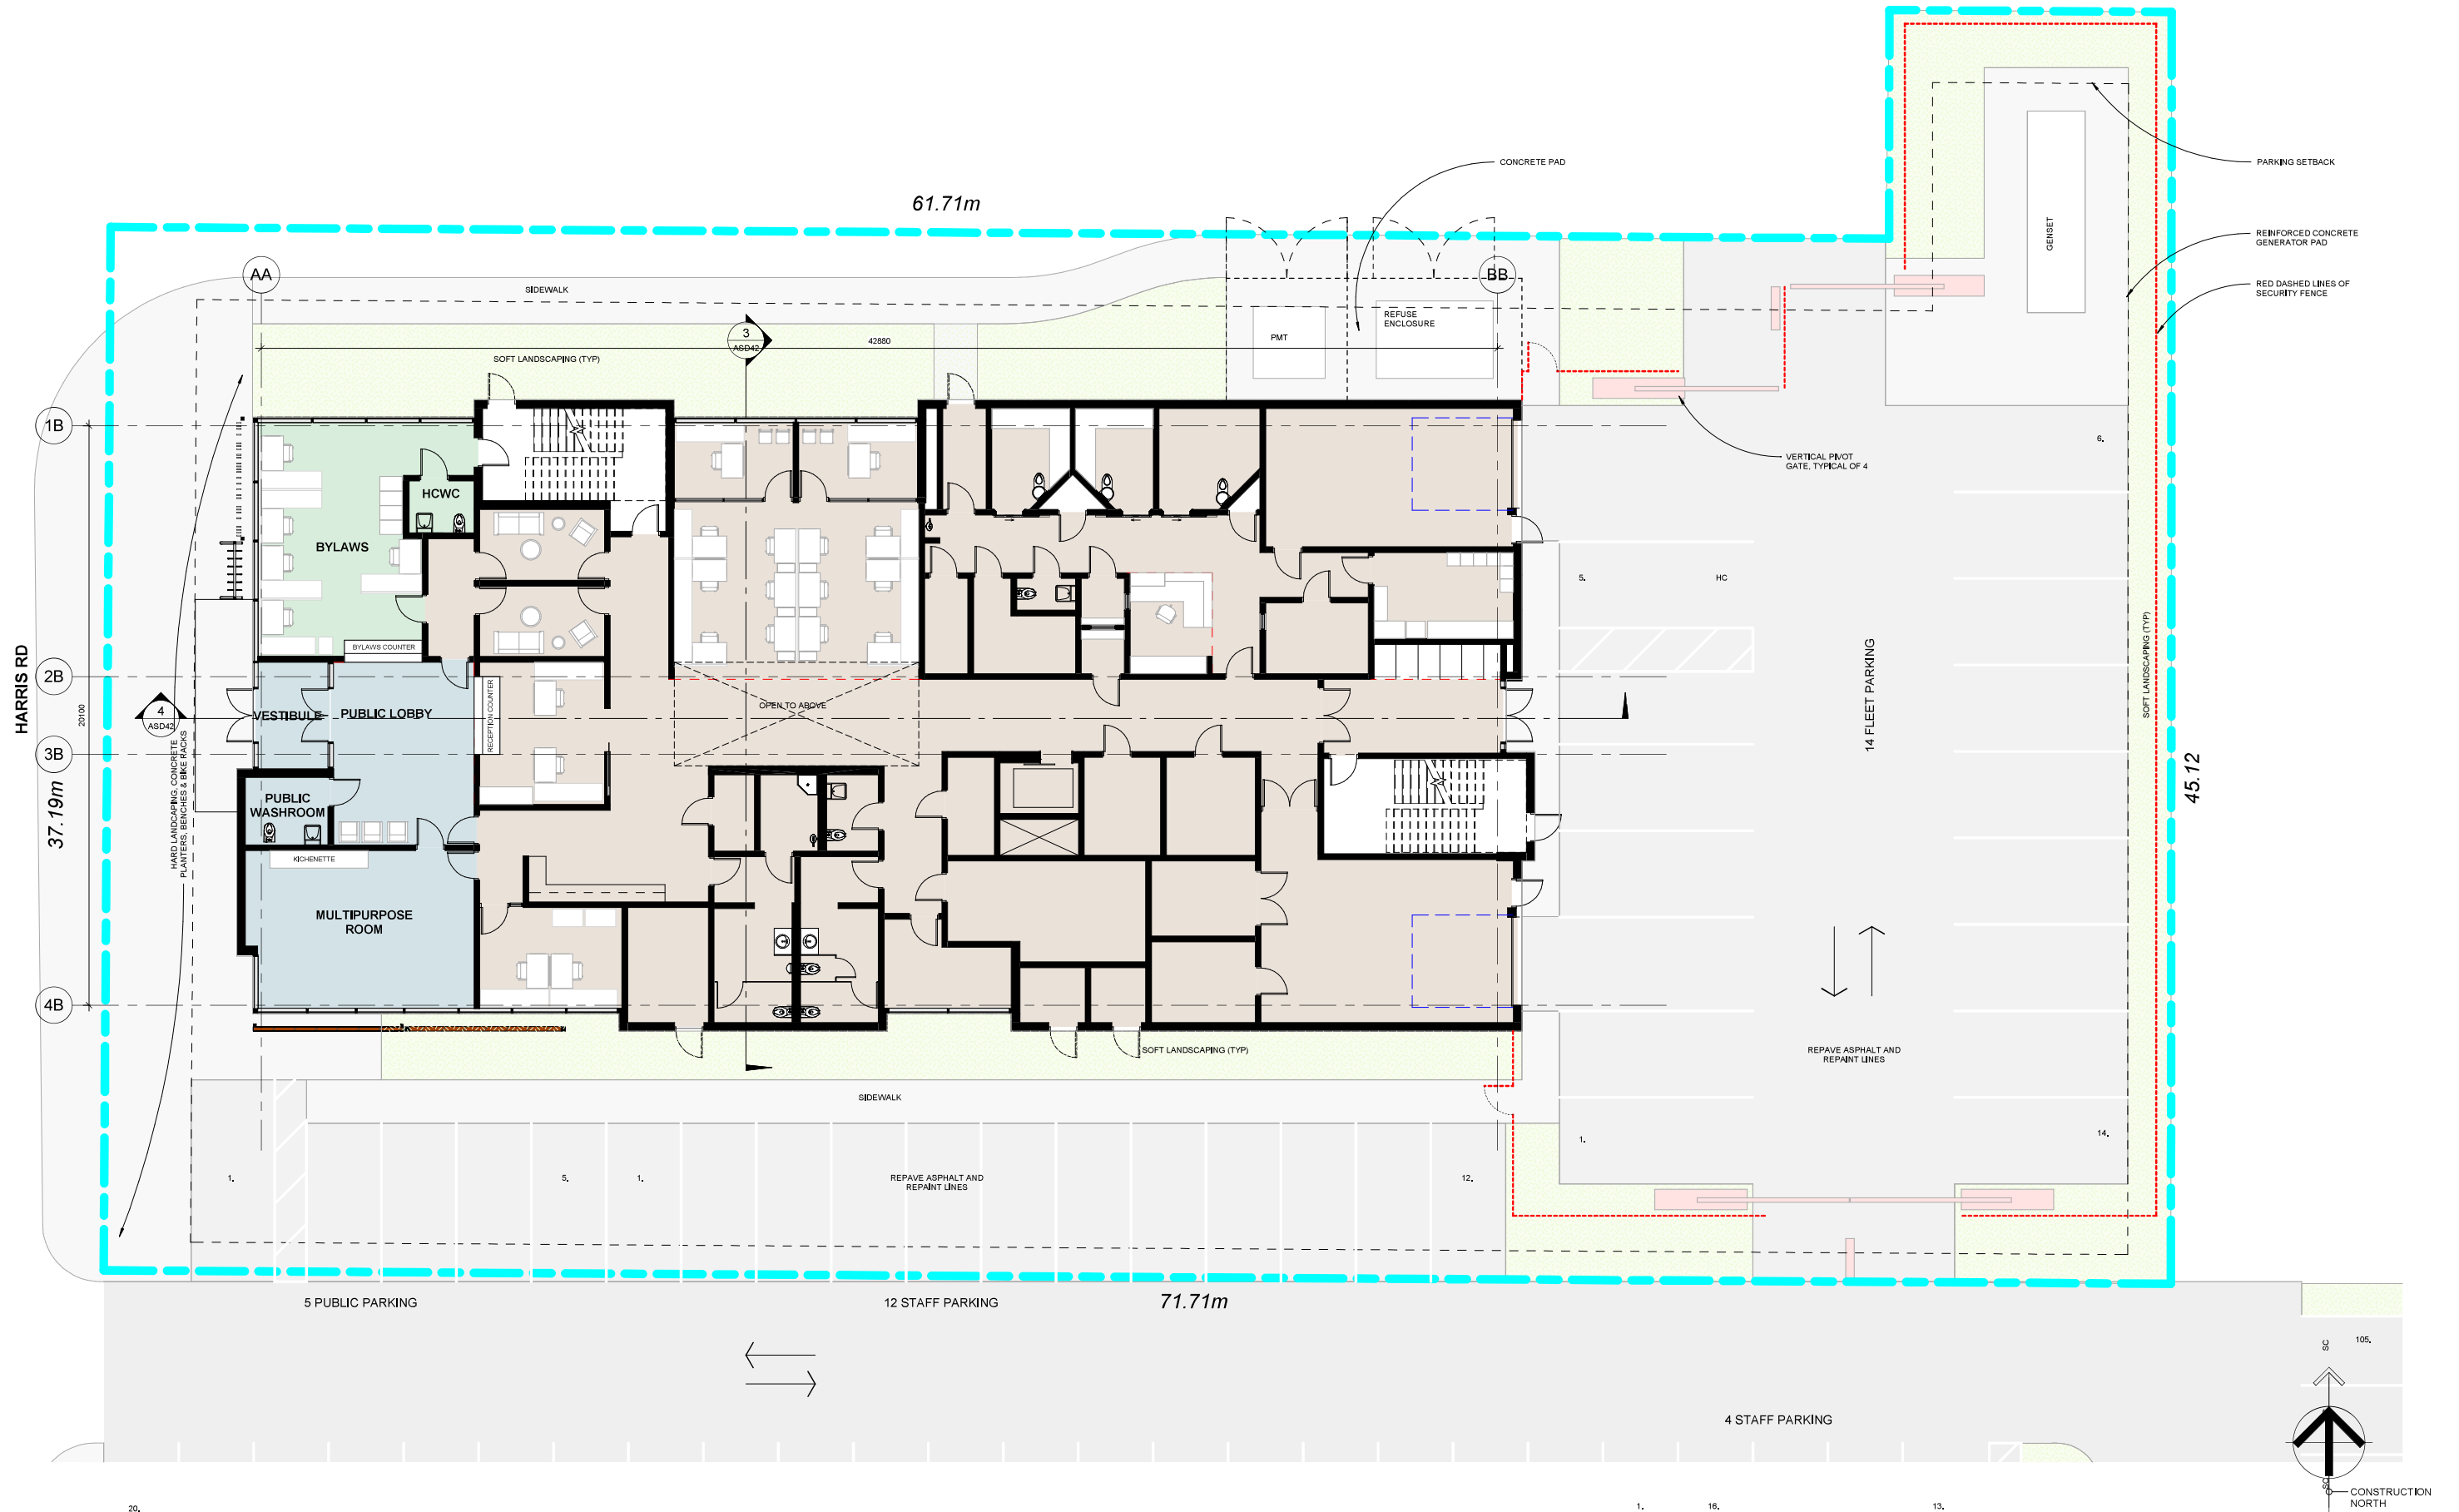



PITT MEADOWS RCMP BUILDING



ASD24 LEVEL 1 FLOOR PLAN OPTION B

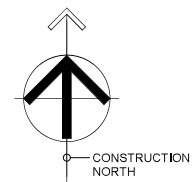
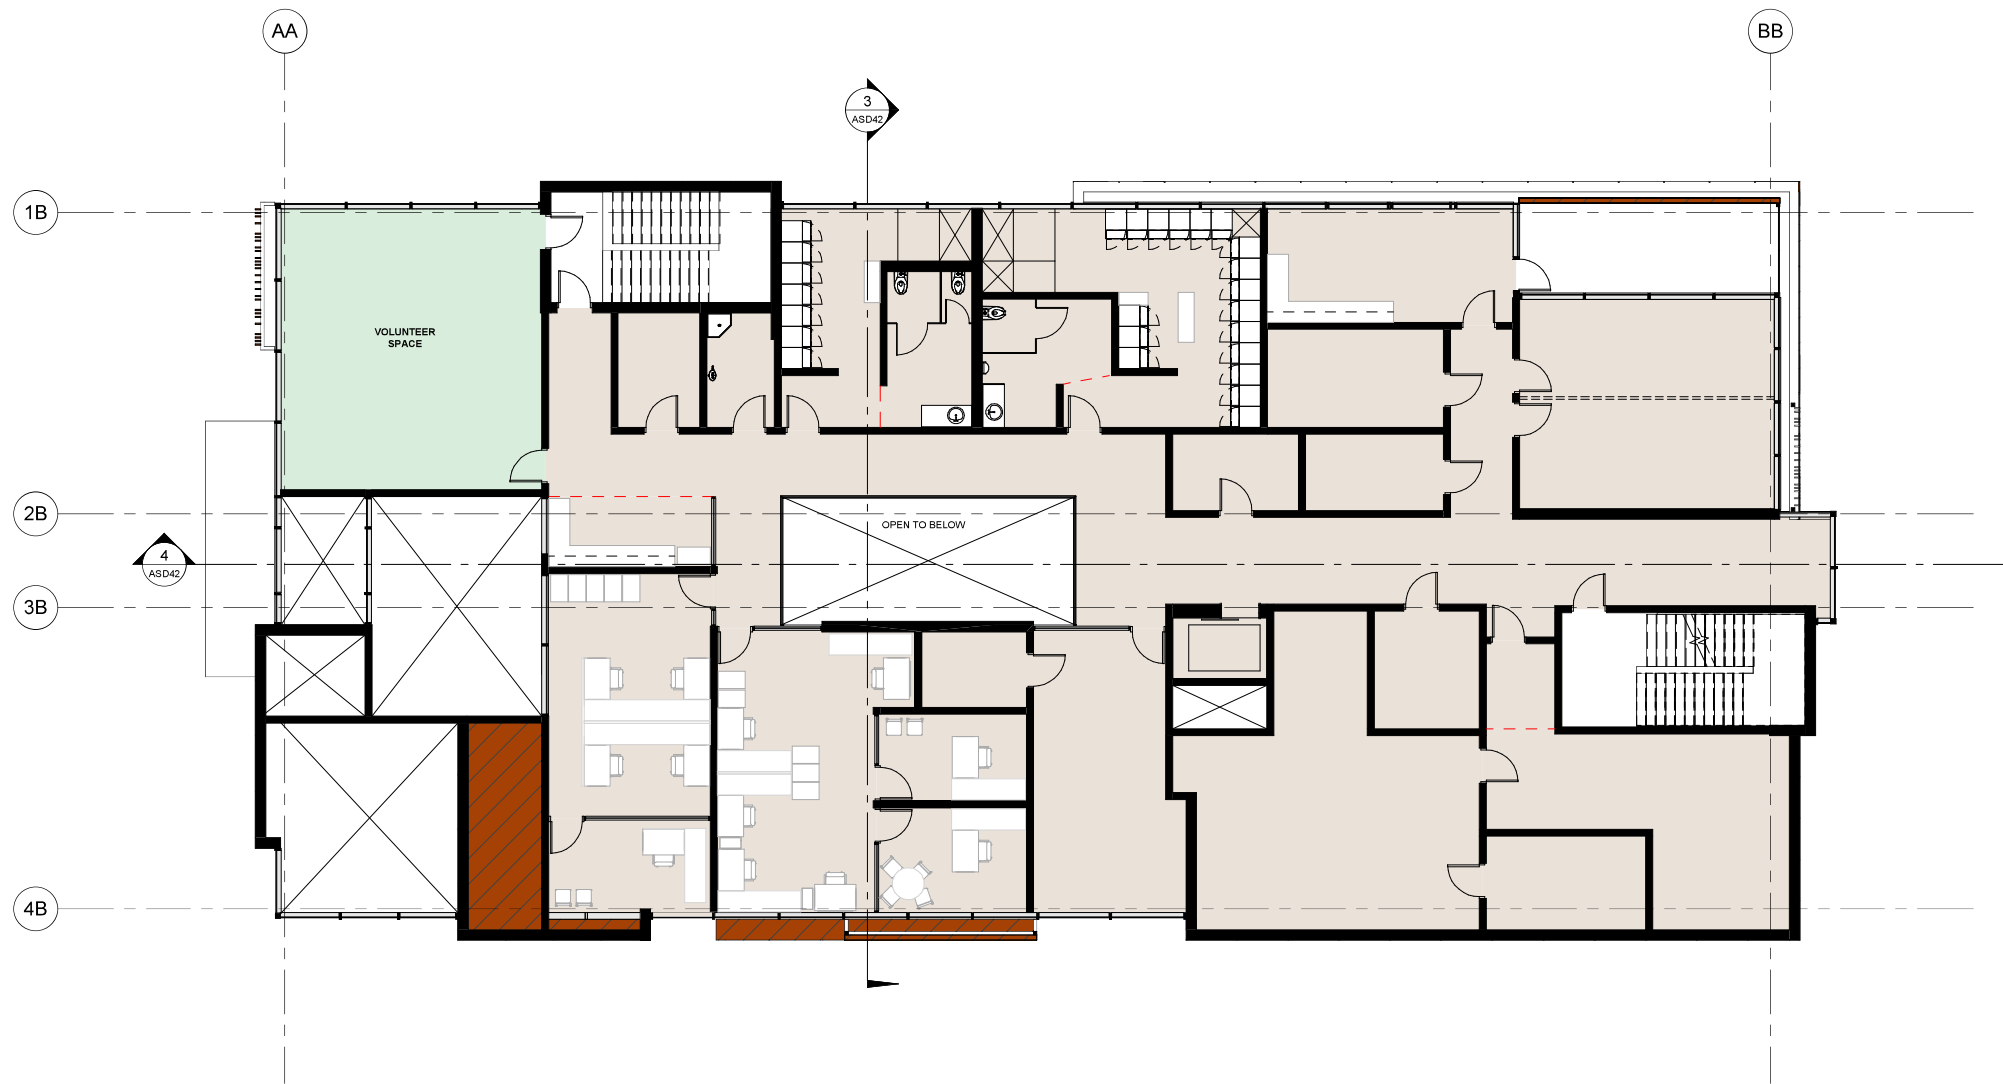



PITT MEADOWS RCMP BUILDING

ASD25 LEVEL 2 FLOOR PLAN OPTION B

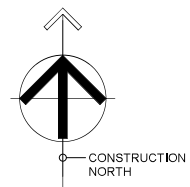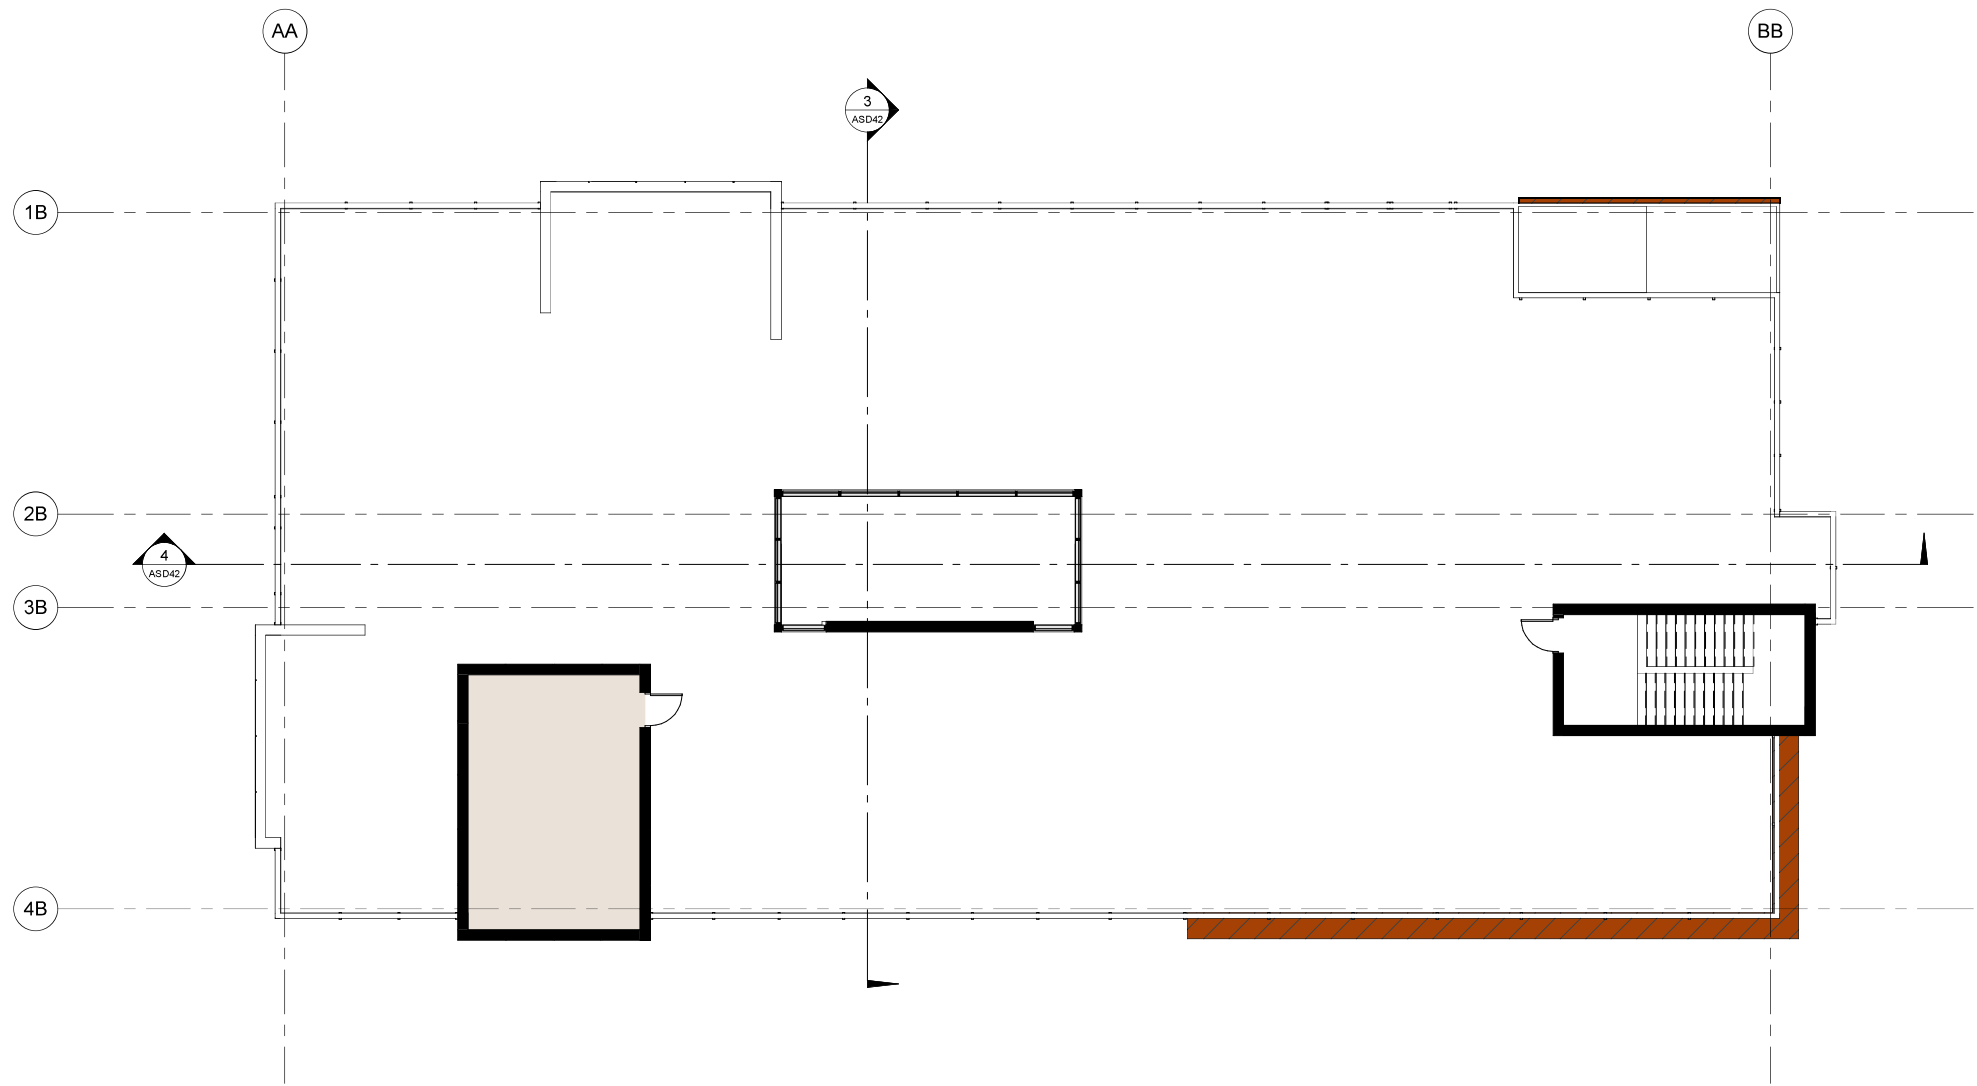


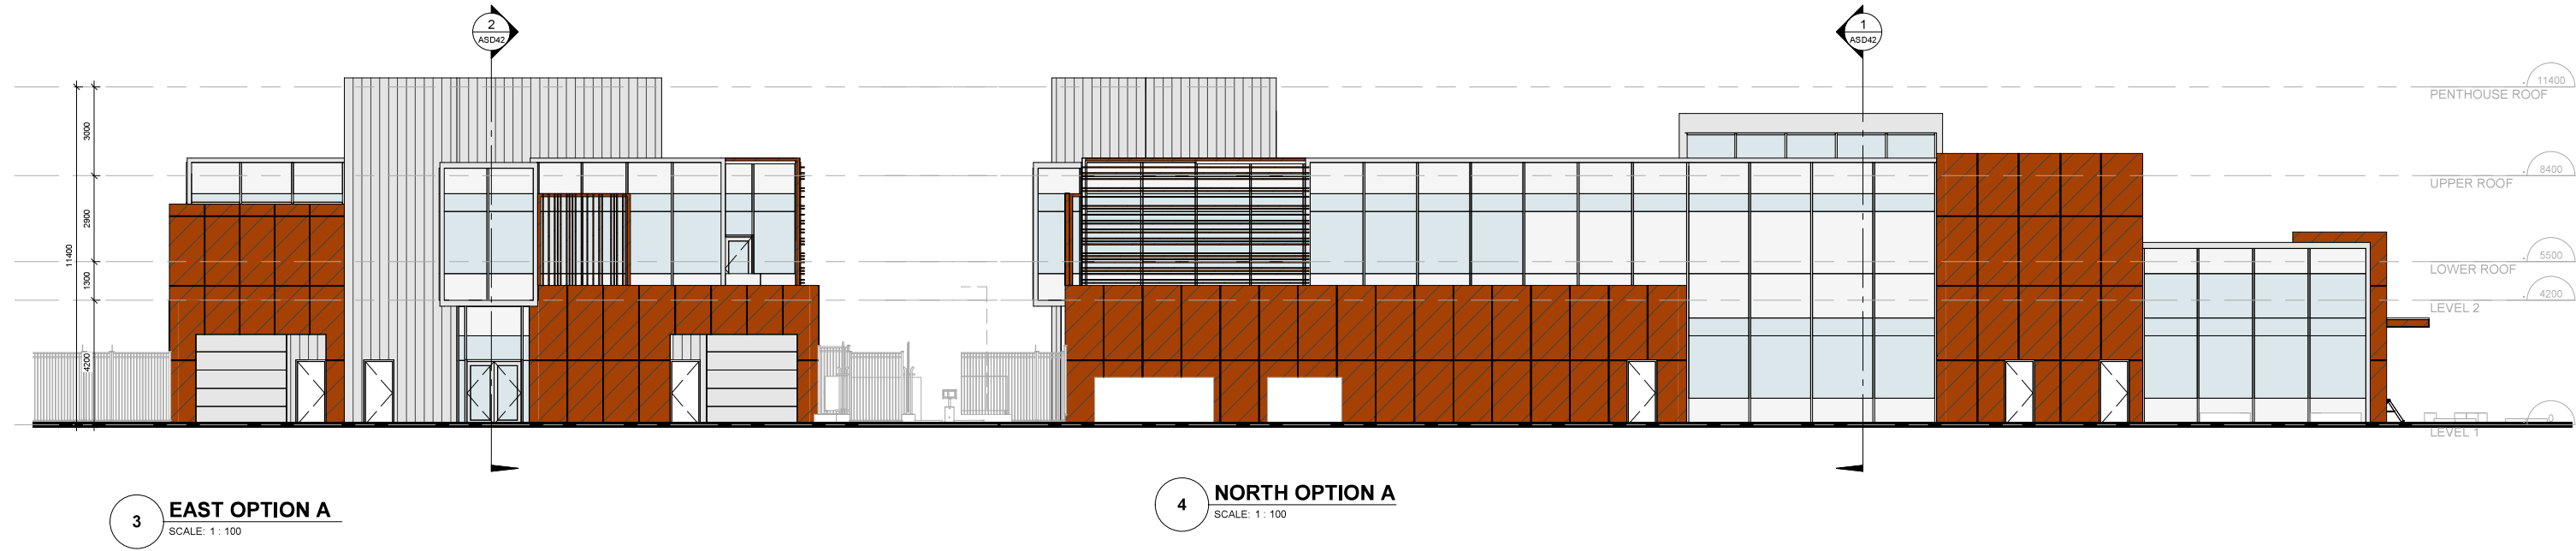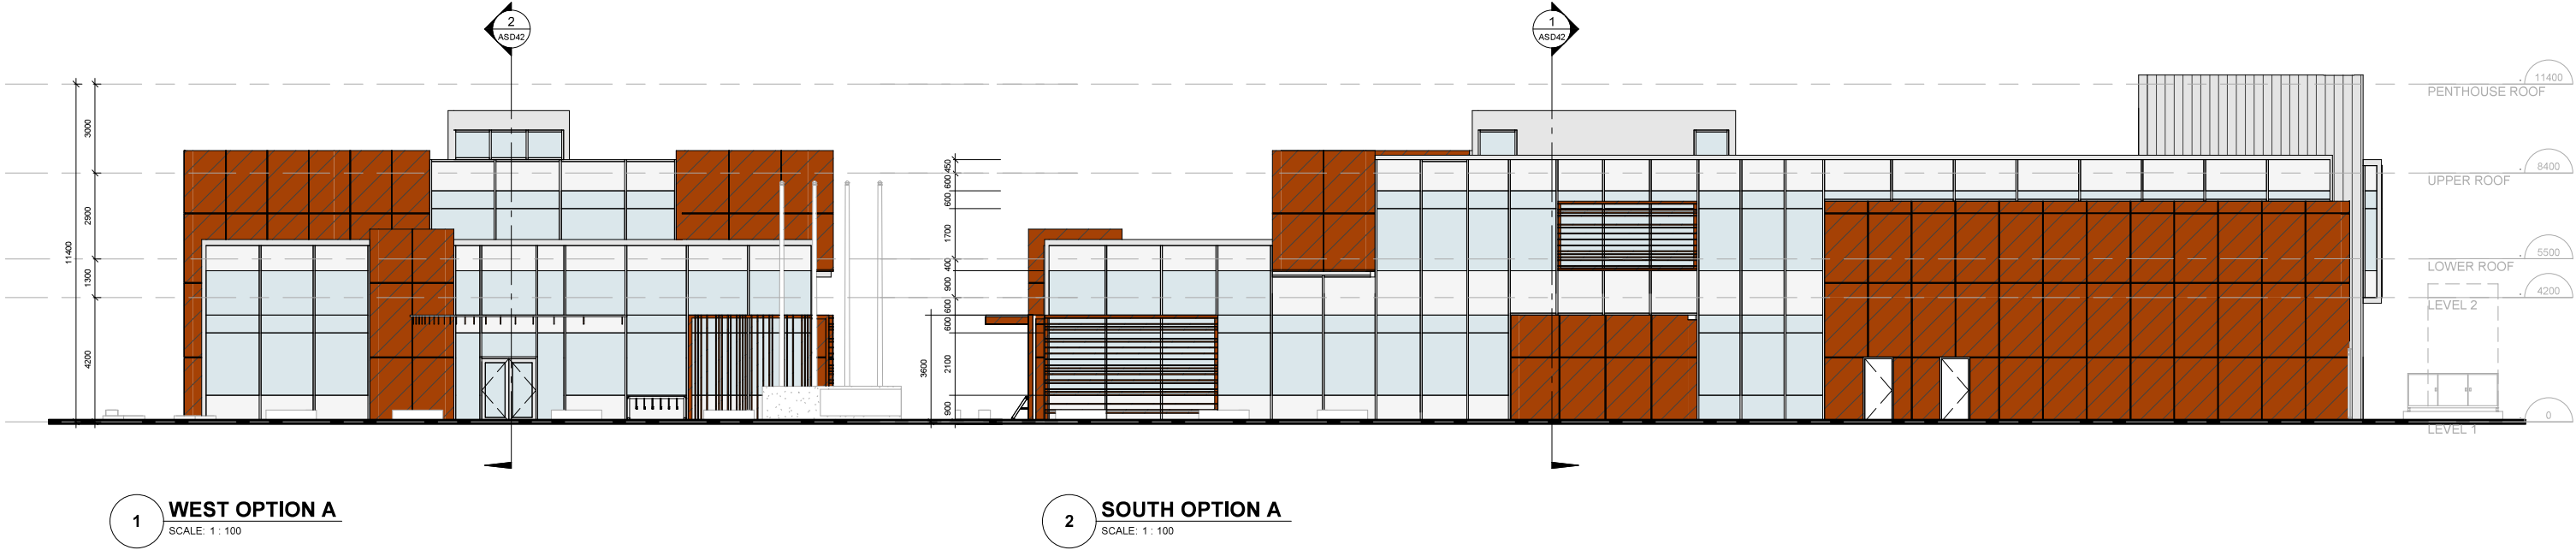

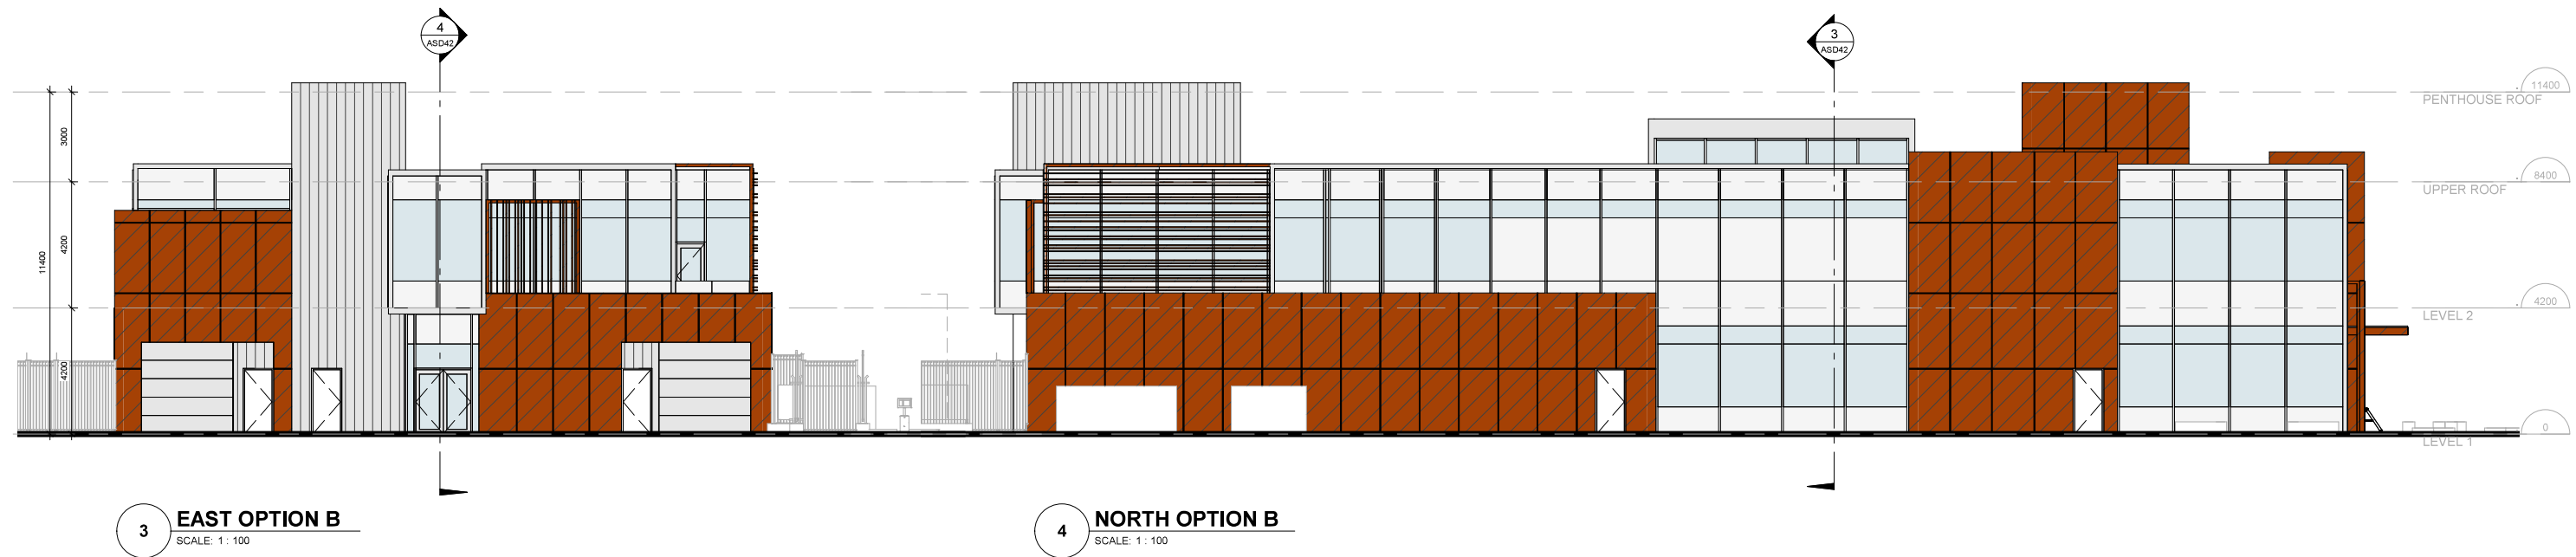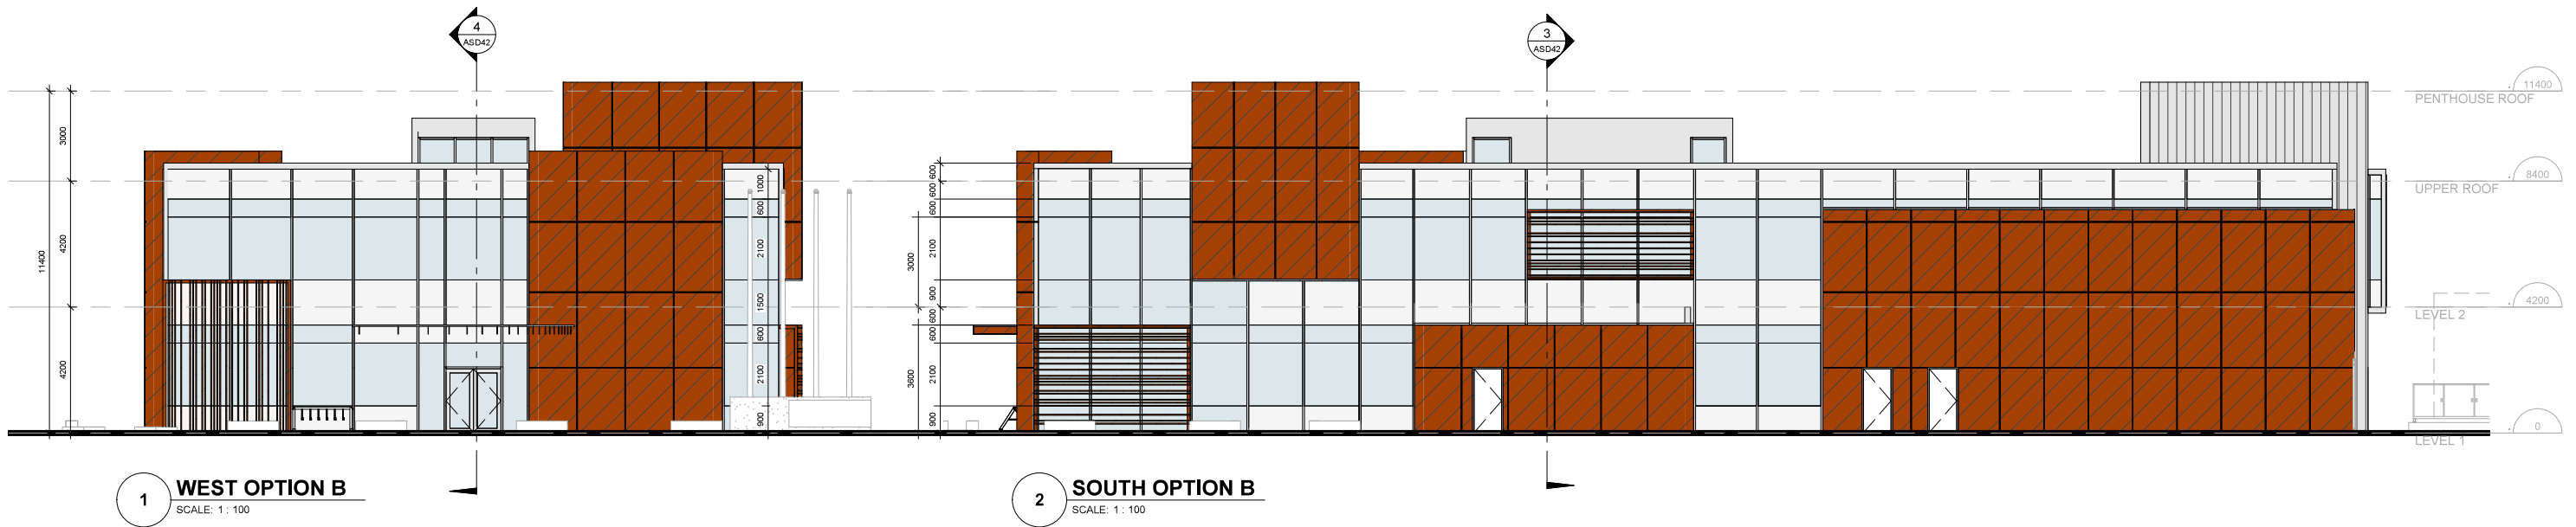


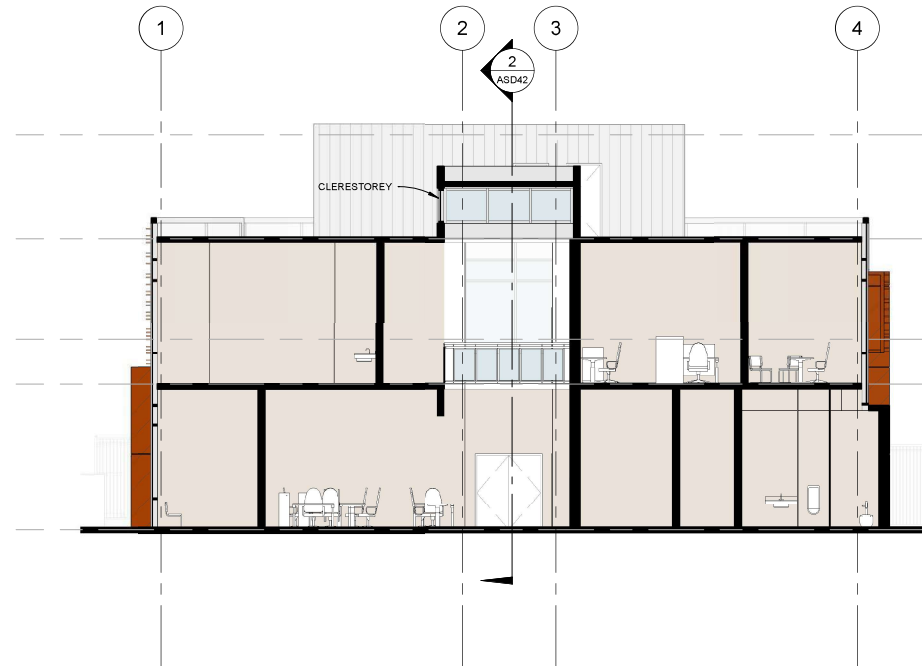


1 **N/S SECTION - OPTION A**
SCALE: 1 : 100

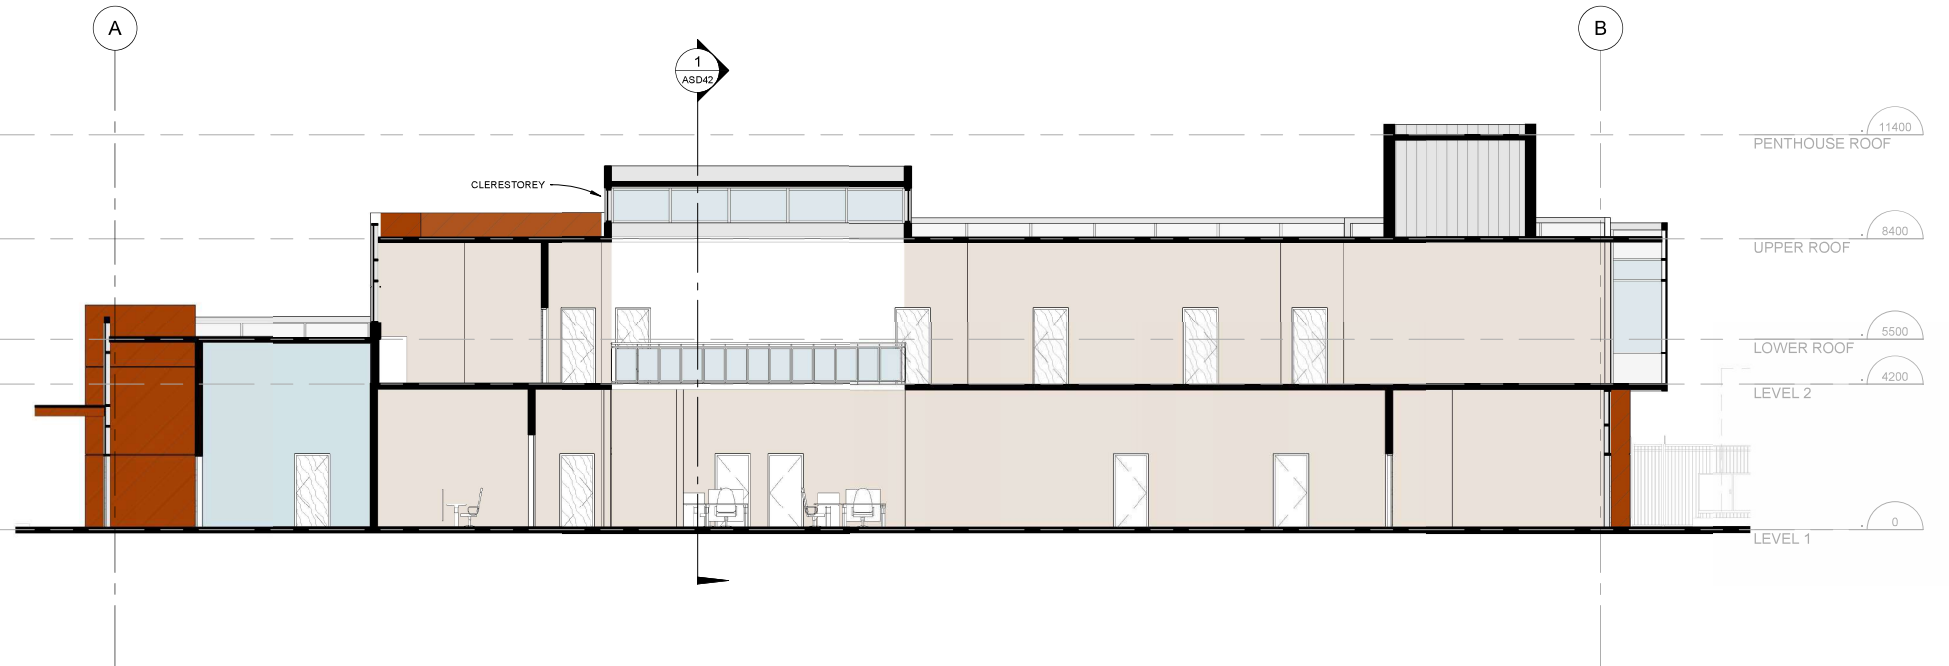

2 **E/W SECTION - OPTION A**
SCALE: 1 : 100

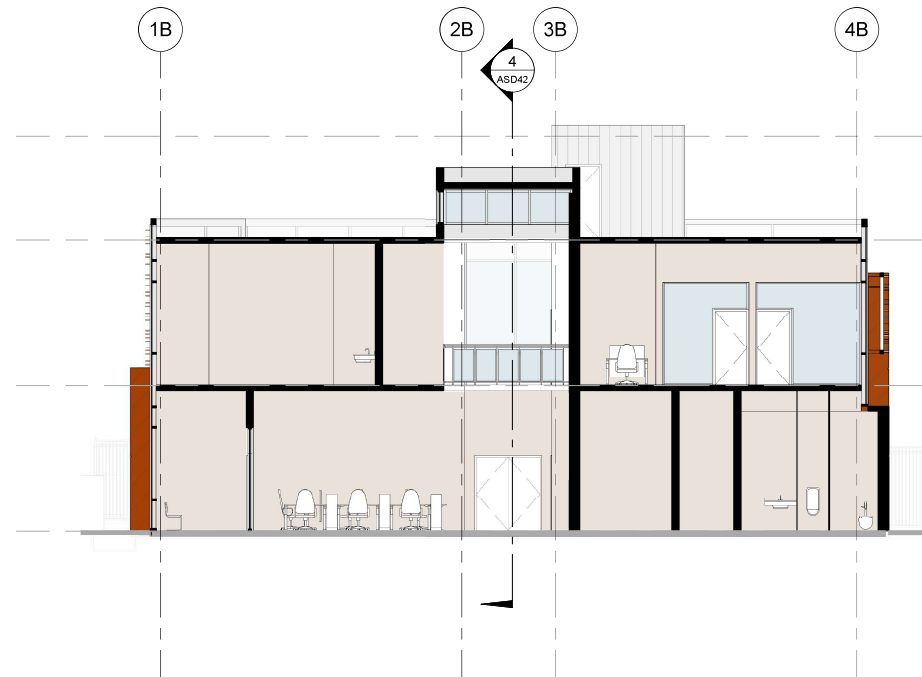

3 **N/S SECTION - OPTION B**
SCALE: 1 : 100

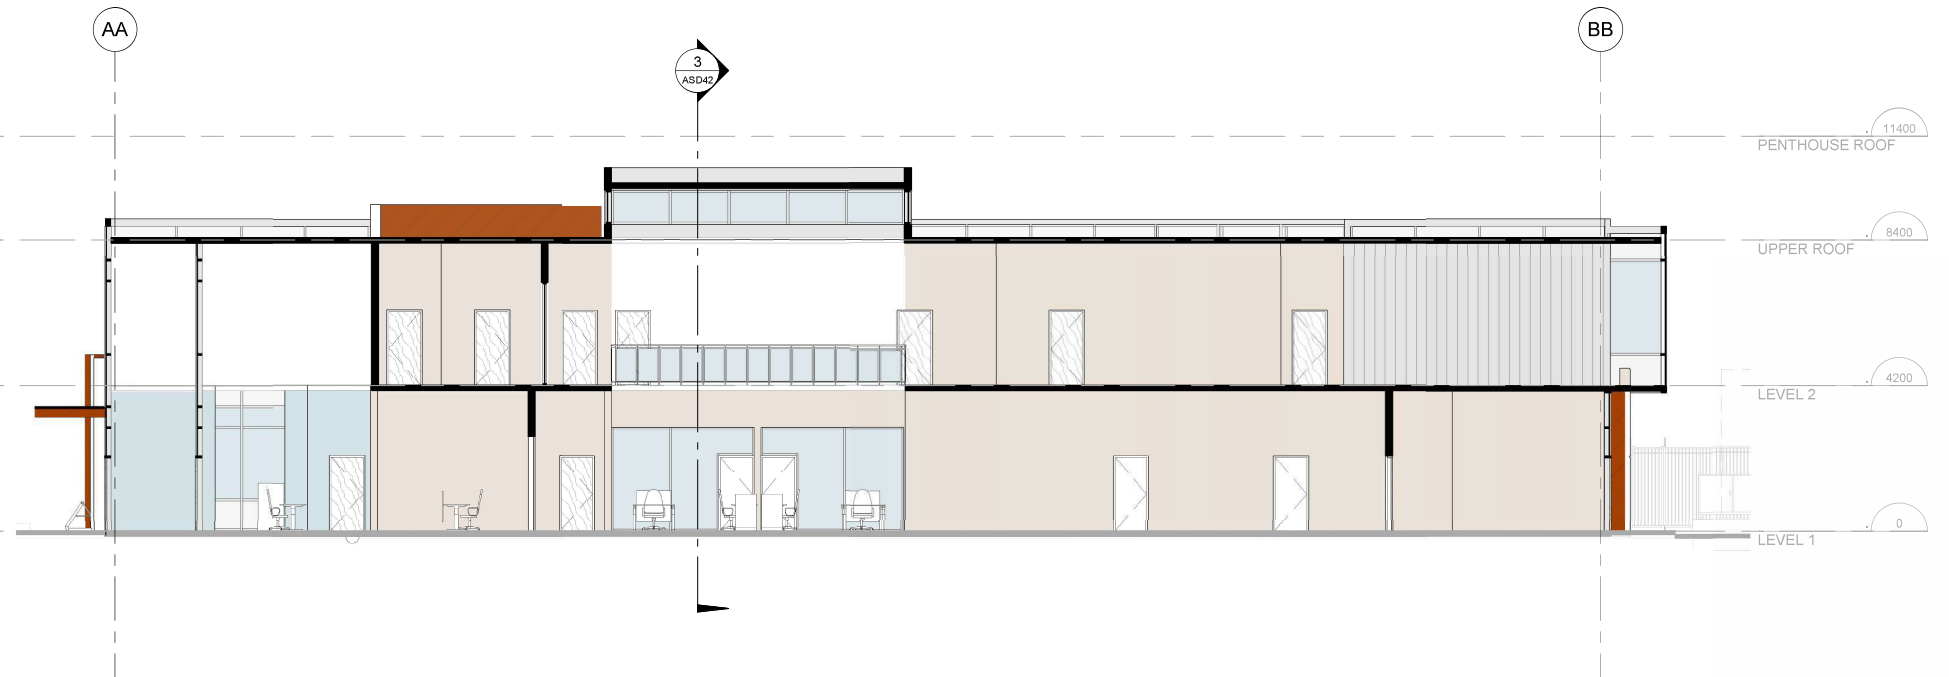

4 **E/W SECTION - OPTION B**
SCALE: 1 : 100





NE VIEW OPTION A



NW VIEW OPTION A



SW VIEW OPTION A





PITT MEADOWS RCMP BUILDING

ASD46

3D VIEW SW - OPTION A





NE VIEW OPTION B



NW VIEW OPTION B



SW VIEW OPTION B





PITT MEADOWS RCMP BUILDING

ASD49

3D VIEW SW - OPTION B



PITT MEADOWS RCMP BUILDING

ASD50

3D MASSING - OPTION B