

LOCATION OF
PROJECT SITE

1
-
CONTEXT PLAN
SCALE: 1/16" = 1'-0"

MEROLA
CONSTRUCTION INC.

ESTABLISHMENT
INTERIORS



THESE DRAWINGS ARE THE PROPERTY OF ESTABLISHMENT INTERIORS AND MAY NOT BE REPRODUCED WITHOUT WRITTEN PERMISSION FROM THE INTERIOR DESIGNER. THE CONTRACTOR MUST VERIFY ALL DIMENSIONS, DATUM, AND LEVELS PRIOR TO COMMENCEMENT OF THE WORK. ALL ERRORS AND OMISSIONS TO BE REPORTED TO THE INTERIOR DESIGNER. VARIATIONS AND MODIFICATIONS TO THE WORK SHOWN SHALL NOT BE CARRIED OUT WITHOUT WRITTEN PERMISSION FROM THE INTERIOR DESIGNER. THIS DRAWING IS NOT TO BE USED FOR CONSTRUCTION PURPOSES UNLESS STAMPED "FOR CONSTRUCTION". DO NOT SCALE OFF THESE DRAWINGS.

#	DATE	ISSUED FOR:
1	06/02/22	REVIEW
NO.	DATE:	DESCRIPTION

PROJECT:
SEED AND STONE

RETAIL STORE

#942 - 19800 LOUGHEED HWY
PITT MEADOWS, BC V3Y 2W1


DRAWING TITLE:
CONTEXT PLAN

SCALE: 1/4" = 1'-0"
AT PLOT SIZE: 11" X 17"
DATE: JUNE 2, 2022
DRAWN BY: A. JOHNSON
CHECKED BY: A. JOHNSON

SHEET NO.
ID-1.000



1 SITE PLAN
SCALE: 1/16" = 1'-0"

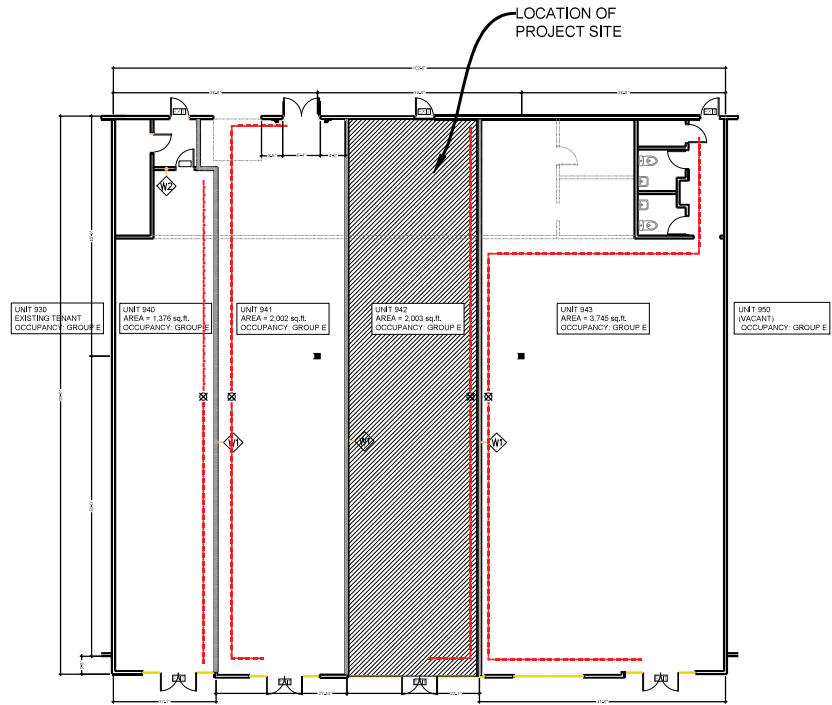

2 DETAILED SITE PLAN
SCALE: 1/32" = 1'-0"



THESE DRAWINGS ARE THE PROPERTY OF ESTABLISHMENT INTERIOR DESIGN AND MAY NOT BE REPRODUCED WITHOUT WRITTEN PERMISSION FROM THE INTERIOR DESIGNER. THE CONTRACTOR MUST VERIFY ALL DIMENSIONS, DATUM, AND LEVELS PRIOR TO COMMENCEMENT OF THE WORK. ALL ERRORS AND OMISSIONS TO BE REPORTED TO THE INTERIOR DESIGNER. VARIATIONS AND MODIFICATIONS TO THE WORK SHOWN SHALL NOT BE CARRIED OUT WITHOUT WRITTEN PERMISSION FROM THE INTERIOR DESIGNER. THIS DRAWING IS NOT TO BE USED FOR CONSTRUCTION PURPOSES UNLESS STAMPED "FOR CONSTRUCTION". DO NOT SCALE OFF THESE DRAWINGS.

DATE ISSUED FOR:

1	06/02/22	REVIEW
NO.	DATE:	DESCRIPTION


PROJECT:
SEED AND STONE
RETAIL STORE
#942 - 19800 LOUGHEED HWY
PITT MEADOWS, BC V3Y 2W1

DRAWING TITLE:
SITE PLAN

SCALE: 1/4" = 1'-0"
AT PLOT SIZE: 11" X 17"
DATE: JUNE 2, 2022
DRAWN BY: A. JOHNSON
CHECKED BY: A. JOHNSON

SHEET NO.
ID-1.001

-
- 1b 4a 1b 1b 4a
- EXISTING DARK GREY AWNINGS
- NEW SIGNAGE TO AWNING ABOVE
- SEED & STONE
- NEW VINYL APPLIED PRIVACY GRAPHICS TO WINDOWS AND DOORS
- 2e 11d
- 1 FRONT ENTRY ELEVATION
SCALE: 1/8" = 1'-0"

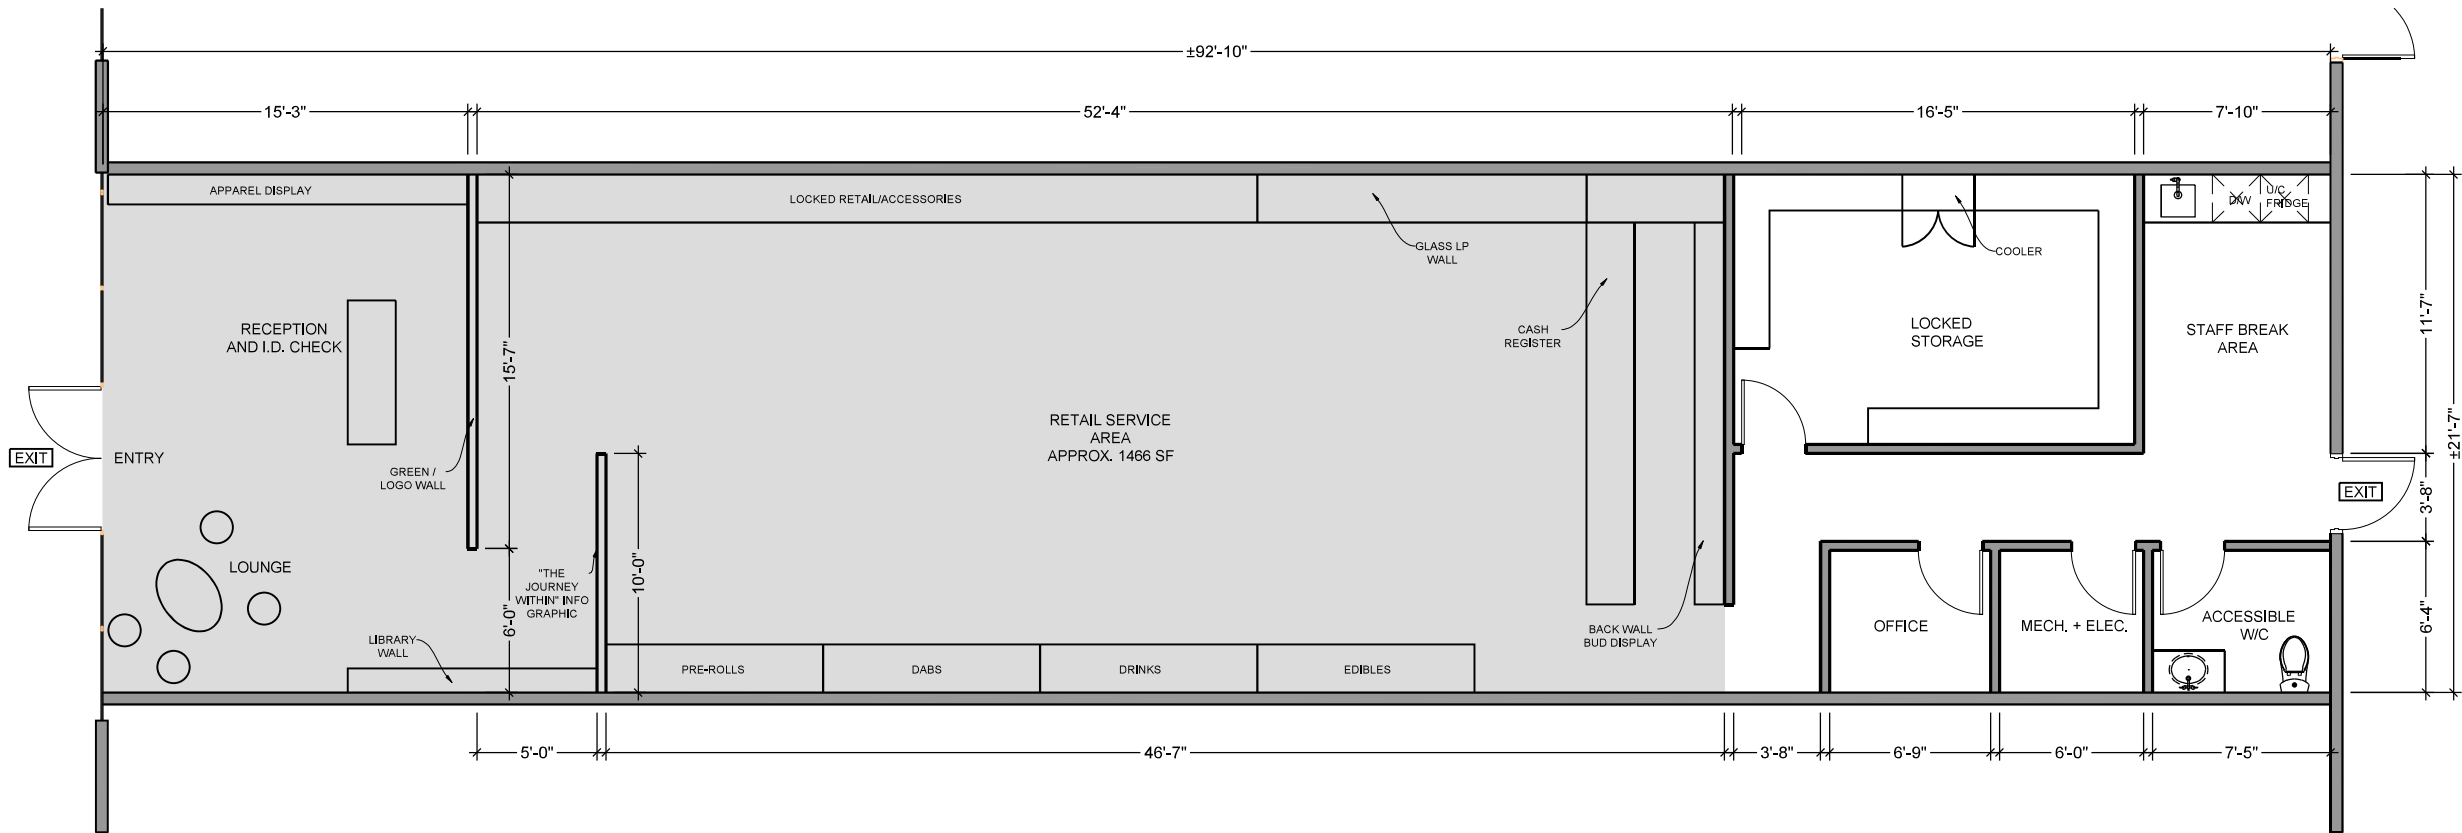

1 SPACE PLAN
- SCALE: 1/8" = 1'-0"



THESE DRAWINGS ARE THE PROPERTY OF ESTABLISHMENT INTERIOR DESIGN AND MAY NOT BE REPRODUCED WITHOUT WRITTEN PERMISSION FROM THE INTERIOR DESIGNER. THE CONTRACTOR MUST VERIFY ALL DIMENSIONS, DATUM, AND LEVELS PRIOR TO COMMENCEMENT OF THE WORK. ALL ERRORS AND OMISSIONS TO BE REPORTED TO THE INTERIOR DESIGNER. VARIATIONS AND MODIFICATIONS TO THE WORK SHOWN SHALL NOT BE CARRIED OUT WITHOUT WRITTEN PERMISSION FROM THE INTERIOR DESIGNER. THIS DRAWING IS NOT TO BE USED FOR CONSTRUCTION PURPOSES UNLESS STAMPED "FOR CONSTRUCTION". DO NOT SCALE OFF THESE DRAWINGS.

DATE ISSUED FOR:

1 06/02/22 REVIEW

NO. DATE: DESCRIPTION

PROJECT:

SEED AND STONE

RETAIL STORE

#942 - 19800 LOUGHEED HWY
PITT MEADOWS, BC V3Y 2W1

DRAWING TITLE:

FLOOR PLAN

SCALE: 1/8" = 1'-0"

AT PLOT SIZE: 11" X 17"

DATE: JUNE 2, 2022

DRAWN BY: A. JOHNSON

CHECKED BY: A. JOHNSON

SHEET NO.

ID-1.102