


Parking Garage Analysis - Large

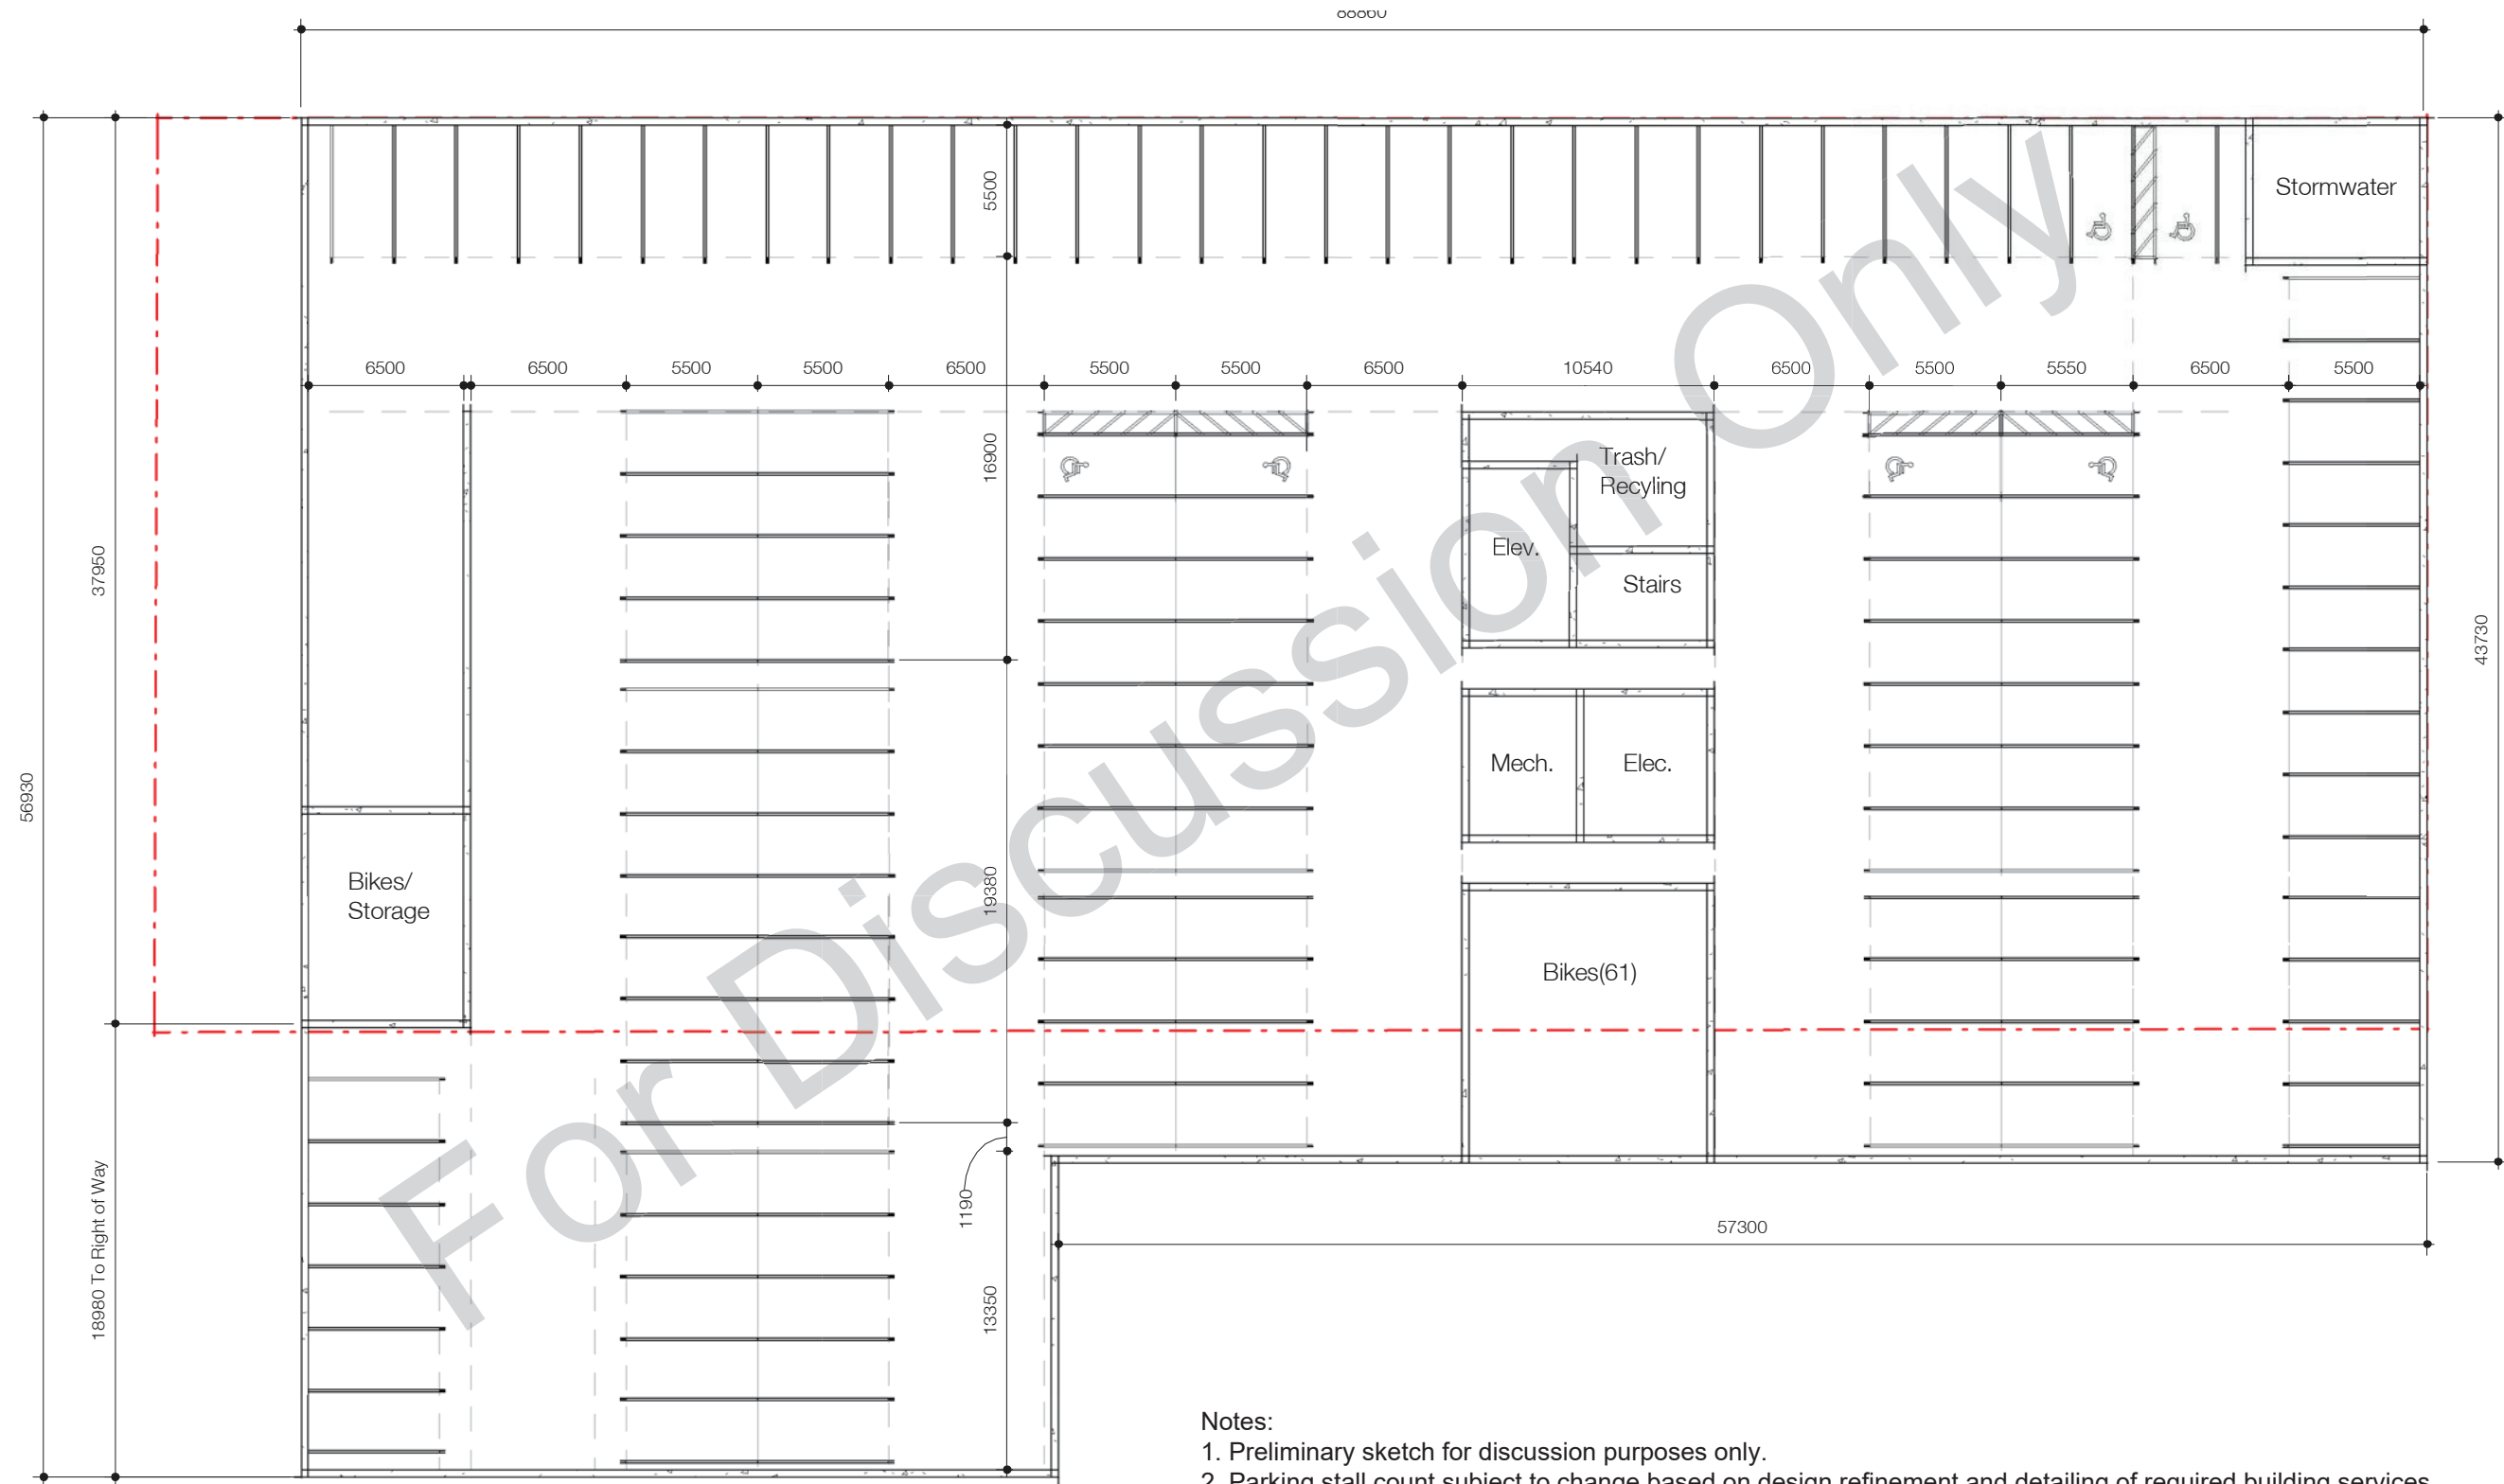

1 Parking - Option
1 : 300