


PLANT SCHEDULE				PMG PROJECT NUMBER: 22-058
KEY	QTY	BOTANICAL NAME	COMMON NAME	PLANTED SIZE / REMARKS
TREE	2	ACER RUBRUM 'RED SUNSET'	RED SUNSET MAPLE	6CM CAL; 2M STD; B&B
	3	CHAMAECYPARIS NOOTKATENSIS 'PENDULA'	WEeping NOOTKA CYPRESS	2.5M HT; B&B
	1	PARROTIA PERSICA	PERSIAN IRONWOOD	6CM CAL; 1.8M STD; B&B
	3	PICEA OMORIKA	SERBIAN SPRUCE	2.5M HT; B&B
	2	PRUNUS VIRGINIANA 'SCHUBERT'	SCHUBERT CHOKE CHERRY	6CM CAL; 1.8M STD; B&B
	6	PYRUS CALLERYANA 'REDSPIRE'	REDSPIRE ORNAMENTAL PEAR	6CM CAL; 1.8M STD; B&B
SHRUB	2	STYRAX JAPONICUS	JAPANESE SNOWBELL	6CM CAL; 1.8M STD; B&B
	48	BUXUS MICROPHYLLA 'WINTER GEM'	LITTLE-LEAF BOX	#3 POT; 40CM
GRASS	2	CAMELLIA JAPONICA 'DEBUTANTE'	CAMELLIA LIGHT PINK	#3 POT; 60CM
	2	HYDRANGEA MACROPHYLLA	BIGLEAF HYDRANGEA	#3 POT; 80CM
PERENNIAL	12	SPIRAEA JAPONICA 'LITTLE PRINCESS'	LITTLE PRINCESS SPIRAEA; PINK	#2 POT; 40CM
	12	CAREX 'ICE DANCE'	FROSTED SEDGE	#1 POT
PERENNIAL	40	PENNISETUM ALOPECUROIDES 'HAELIN'	DWARF FOUNTAIN GRASS	#1 POT
	12	LAVENDULA ANGUSTIFOLIA	ENGLISH LAVENDER	15CM POT; #1 POT

NOTES: * PLANT SIZES IN THIS LIST ARE SPECIFIED ACCORDING TO THE BC LANDSCAPE STANDARD AND CANADIAN LANDSCAPE STANDARD, LATEST EDITION. CONTAINER SIZES SPECIFIED AS PER ONLA STANDARD. BOTH PLANT SIZE AND CONTAINER SIZE ARE THE MINIMUM ACCEPTABLE SIZES. * REFER TO SPECIFICATIONS FOR DEFINED CONTAINER MEASUREMENTS AND OTHER PLANT MATERIAL REQUIREMENTS. * SEARCH AND REVIEW: MAKE PLANT MATERIAL AVAILABLE FOR OPTIONAL REVIEW BY LANDSCAPE ARCHITECT AT SOURCE OF SUPPLY. AREA OF SEARCH TO INCLUDE LOWER MAINLAND AND FRASER VALLEY. * SUBSTITUTIONS: OBTAIN WRITTEN APPROVAL FROM THE LANDSCAPE ARCHITECT PRIOR TO MAKING ANY SUBSTITUTIONS TO THE SPECIFIED MATERIAL. UNAPPROVED SUBSTITUTIONS WILL BE REJECTED. ALLOW A MINIMUM OF FIVE DAYS PRIOR TO DELIVERY FOR REQUEST TO SUBSTITUTE. SUBSTITUTIONS ARE SUBJECT TO BC LANDSCAPE STANDARD AND CANADIAN LANDSCAPE STANDARD - DEFINITION OF CONDITIONS OF AVAILABILITY. * ALL LANDSCAPE MATERIAL AND WORKMANSHIP MUST MEET OR EXCEED BC LANDSCAPE STANDARD AND CANADIAN LANDSCAPE STANDARD LATEST EDITION. * ALL PLANT MATERIAL MUST BE PROVIDED FROM CERTIFIED DISEASE FREE NURSERY. * BIO-SOLIDS NOT PERMITTED IN GROWING MEDIUM UNLESS AUTHORIZED BY LANDSCAPE ARCHITECT.

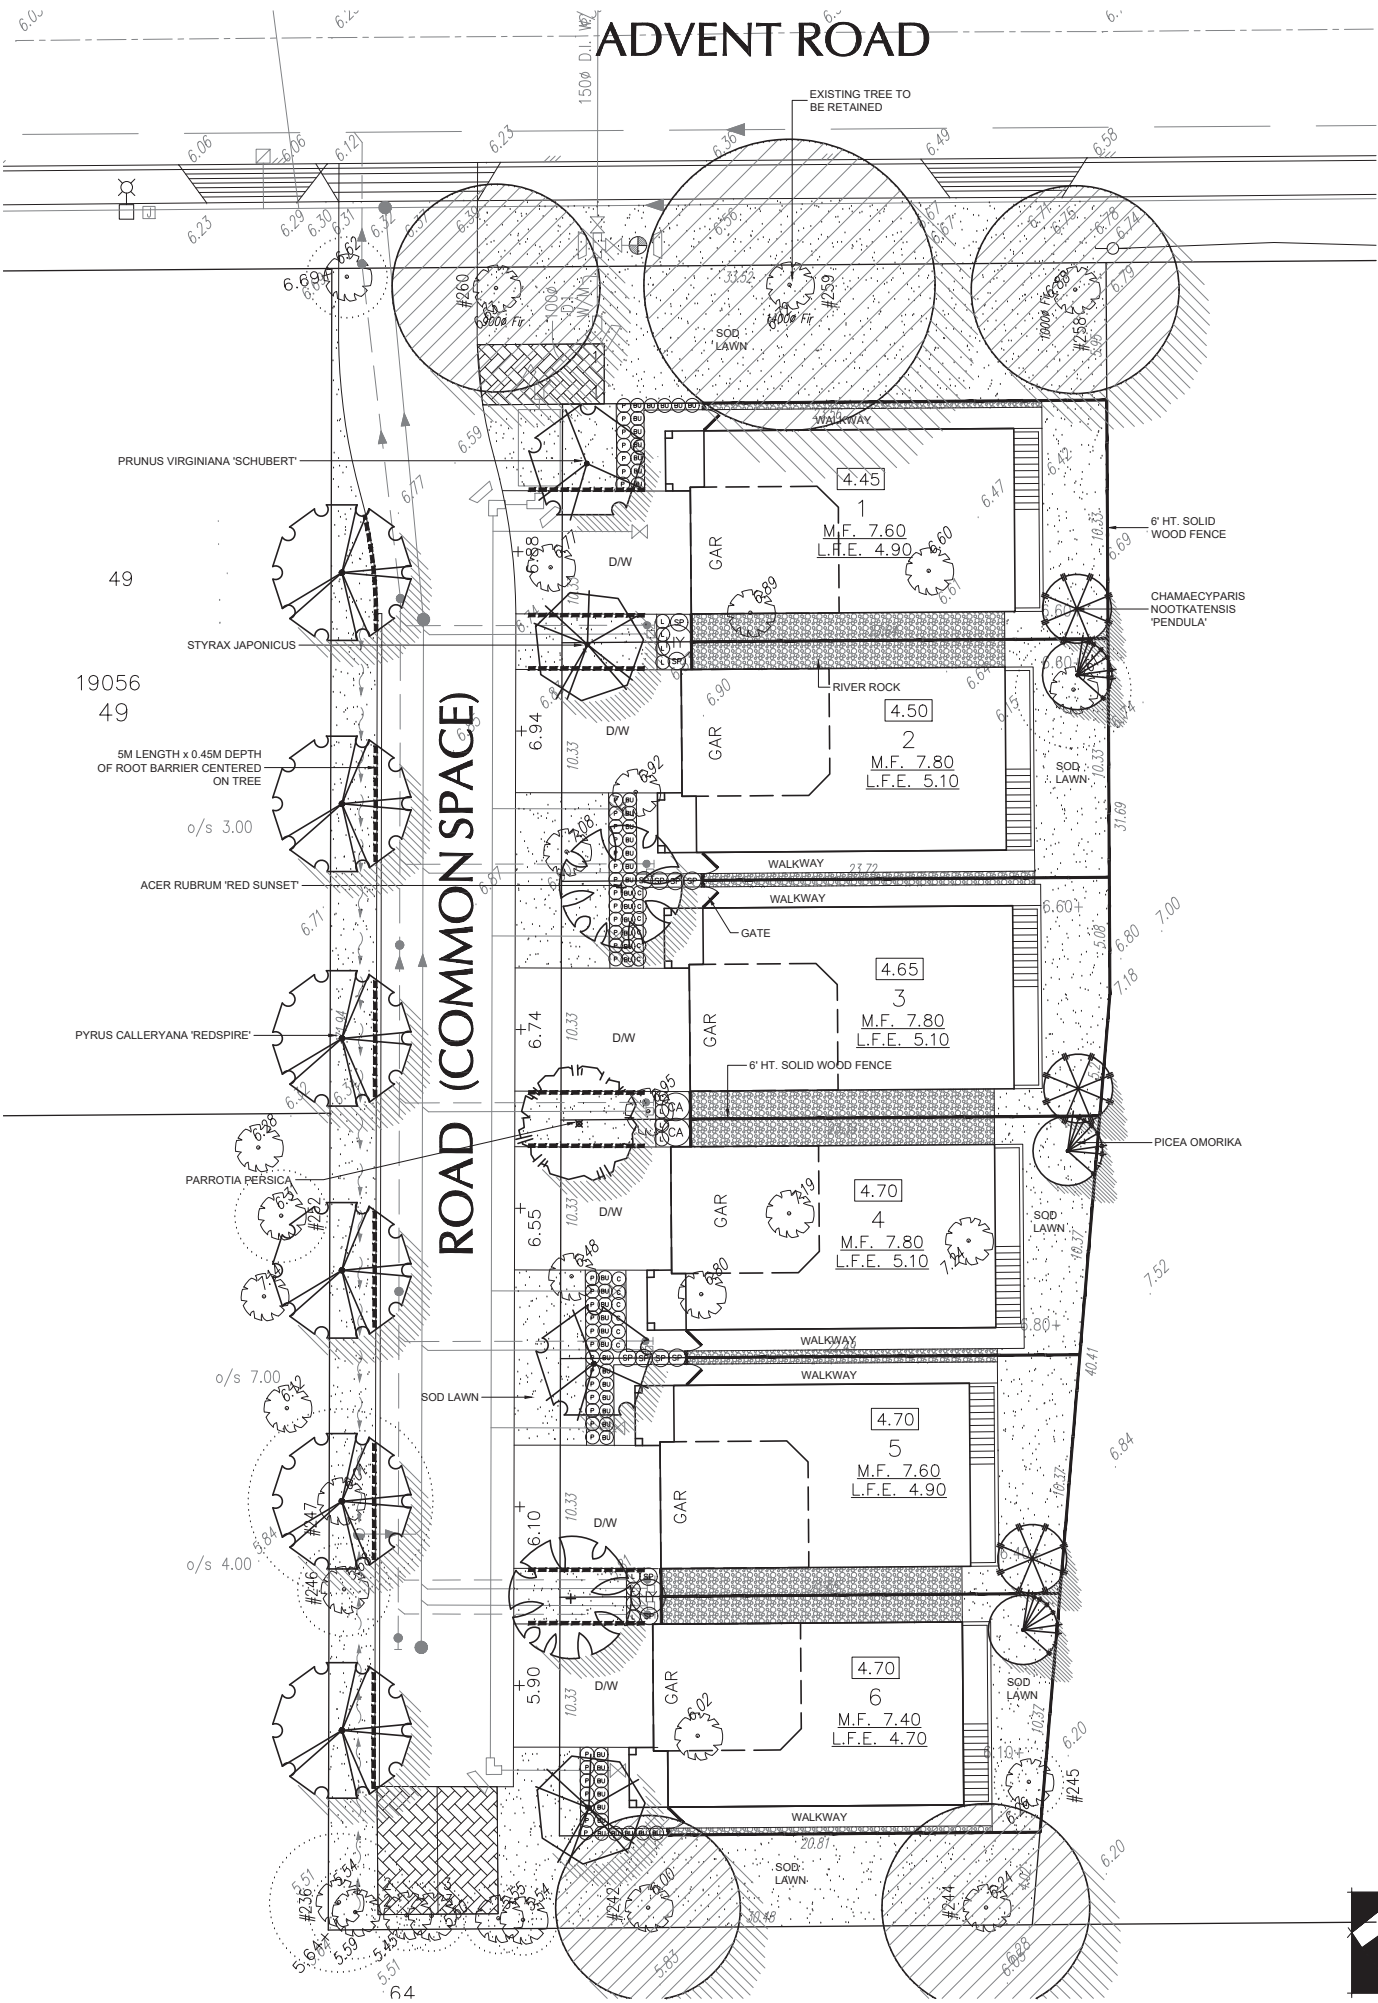

© Copyright reserved. This drawing and design is the property of PMG Landscape Architects and may not be reproduced or used for other projects without their permission.



Suite C100 - 4185 Still Creek Drive
Burnaby, British Columbia, V5C 6G9
p: 604 294-0011 ; f: 604 294-0022

SEAL:

NO.	DATE	REVISION DESCRIPTION	DR.
-----	------	----------------------	-----

CLIENT:

PROJECT:

RESIDENTIAL SUBDIVISION

19072 ADVENT RD
PITT MEADOWS, BC

DRAWING TITLE:

TREE REPLACEMENT
PLAN

DATE: 22.MAR.22 DRAWING NUMBER:
SCALE: 1:150
DRAWN: DO
DESIGN: DO
CHK'D: MCY

L1

OF 1

PMG PROJECT NUMBER:

22-058