



BCGS 92G.027

*This plan lies within the jurisdiction of the
Approving Officer for the City of Pitt Meadows*

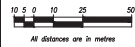

The intended plot size of this plan is 864mm in width by 560mm in height (D Size) when plotted at a scale of 1 : 1250

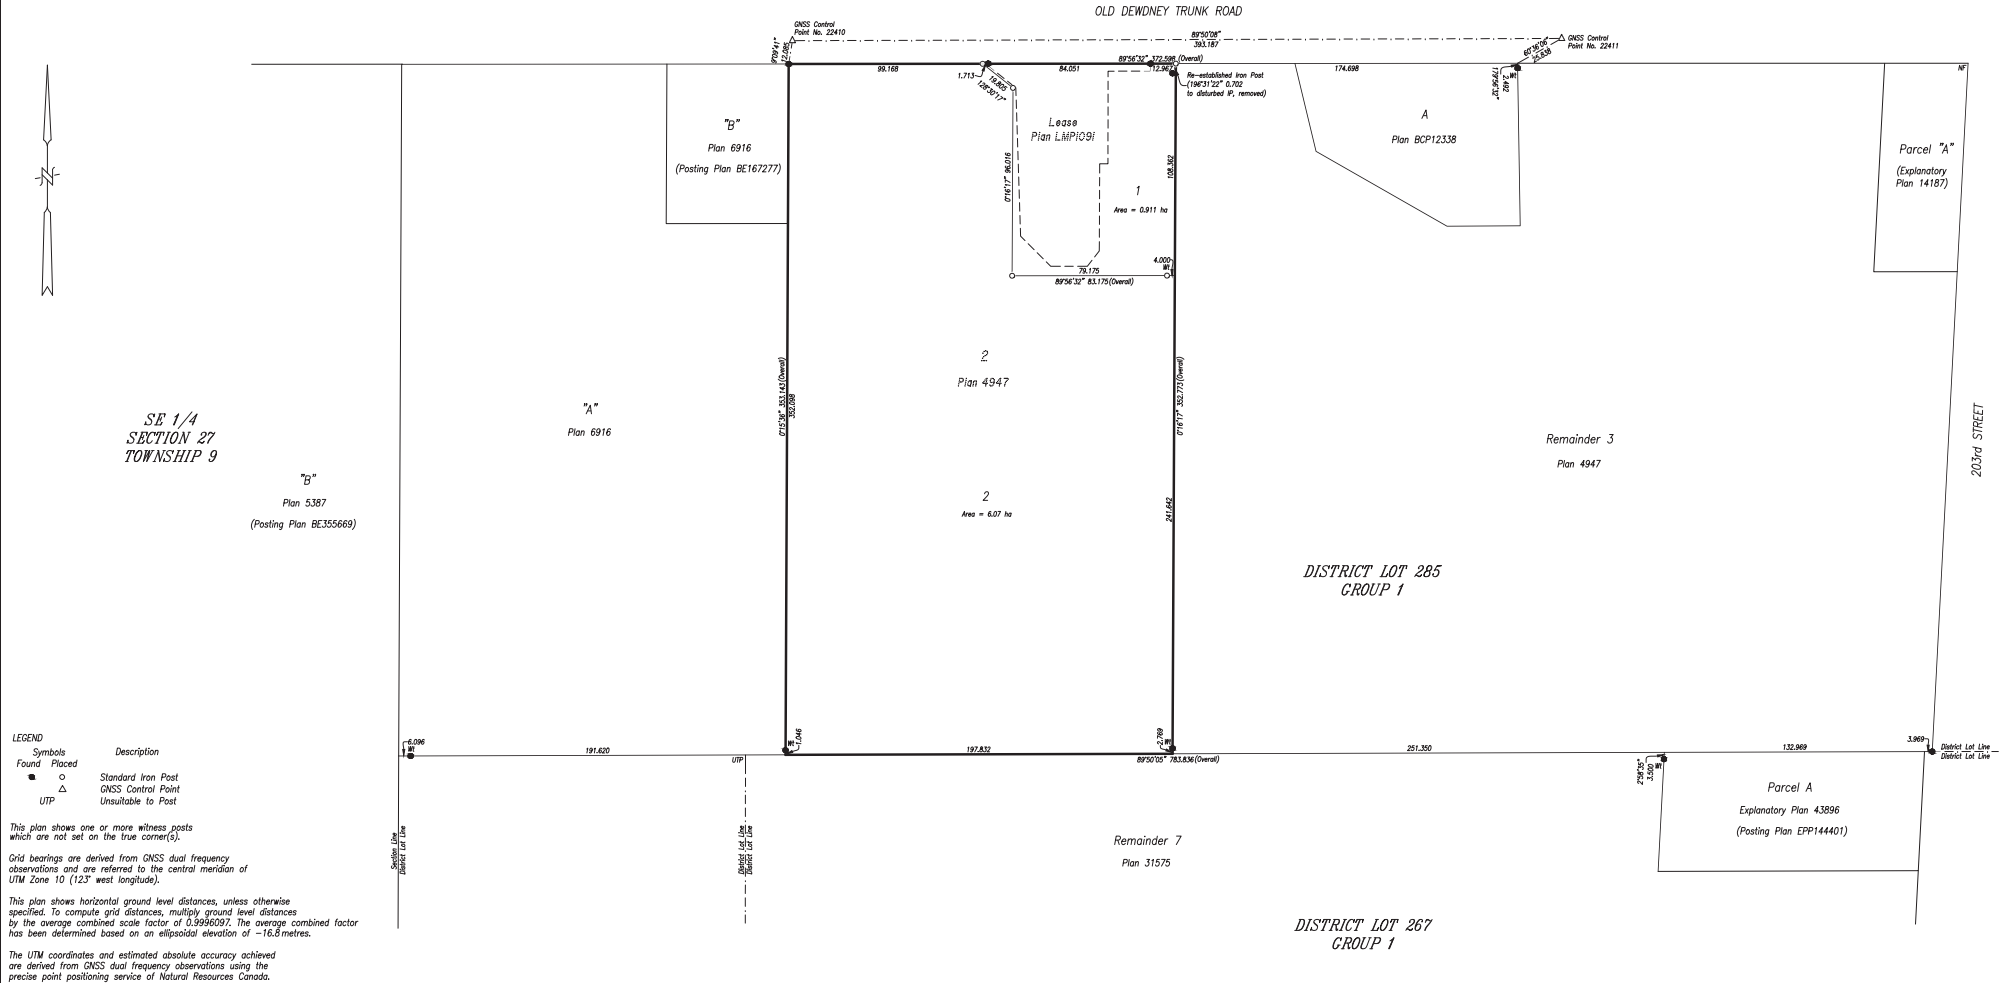

Wade & Associates Land Surveying Ltd. BC Land Surveyors Mission & Maple Ridge Phone: (604) 826-9561 OR 463-4753			
NAD83 (CSRS) A.0.0.B.C.1.MAD, UTM ZONE 10 COORDINATES			
Geodetic Control Monument	UTM Northing	UTM Easting	Absolute Accuracy
22410	5454448.49	524442.35	0.06
22411	5454448.62	524835.38	0.05

This plan lies within the Metro Vancouver Regional District

The field survey represented by this plan was completed on the 25th day of March, 2025.
J.W. Van Noortwyk, BCLS 1056